


RT ROAD

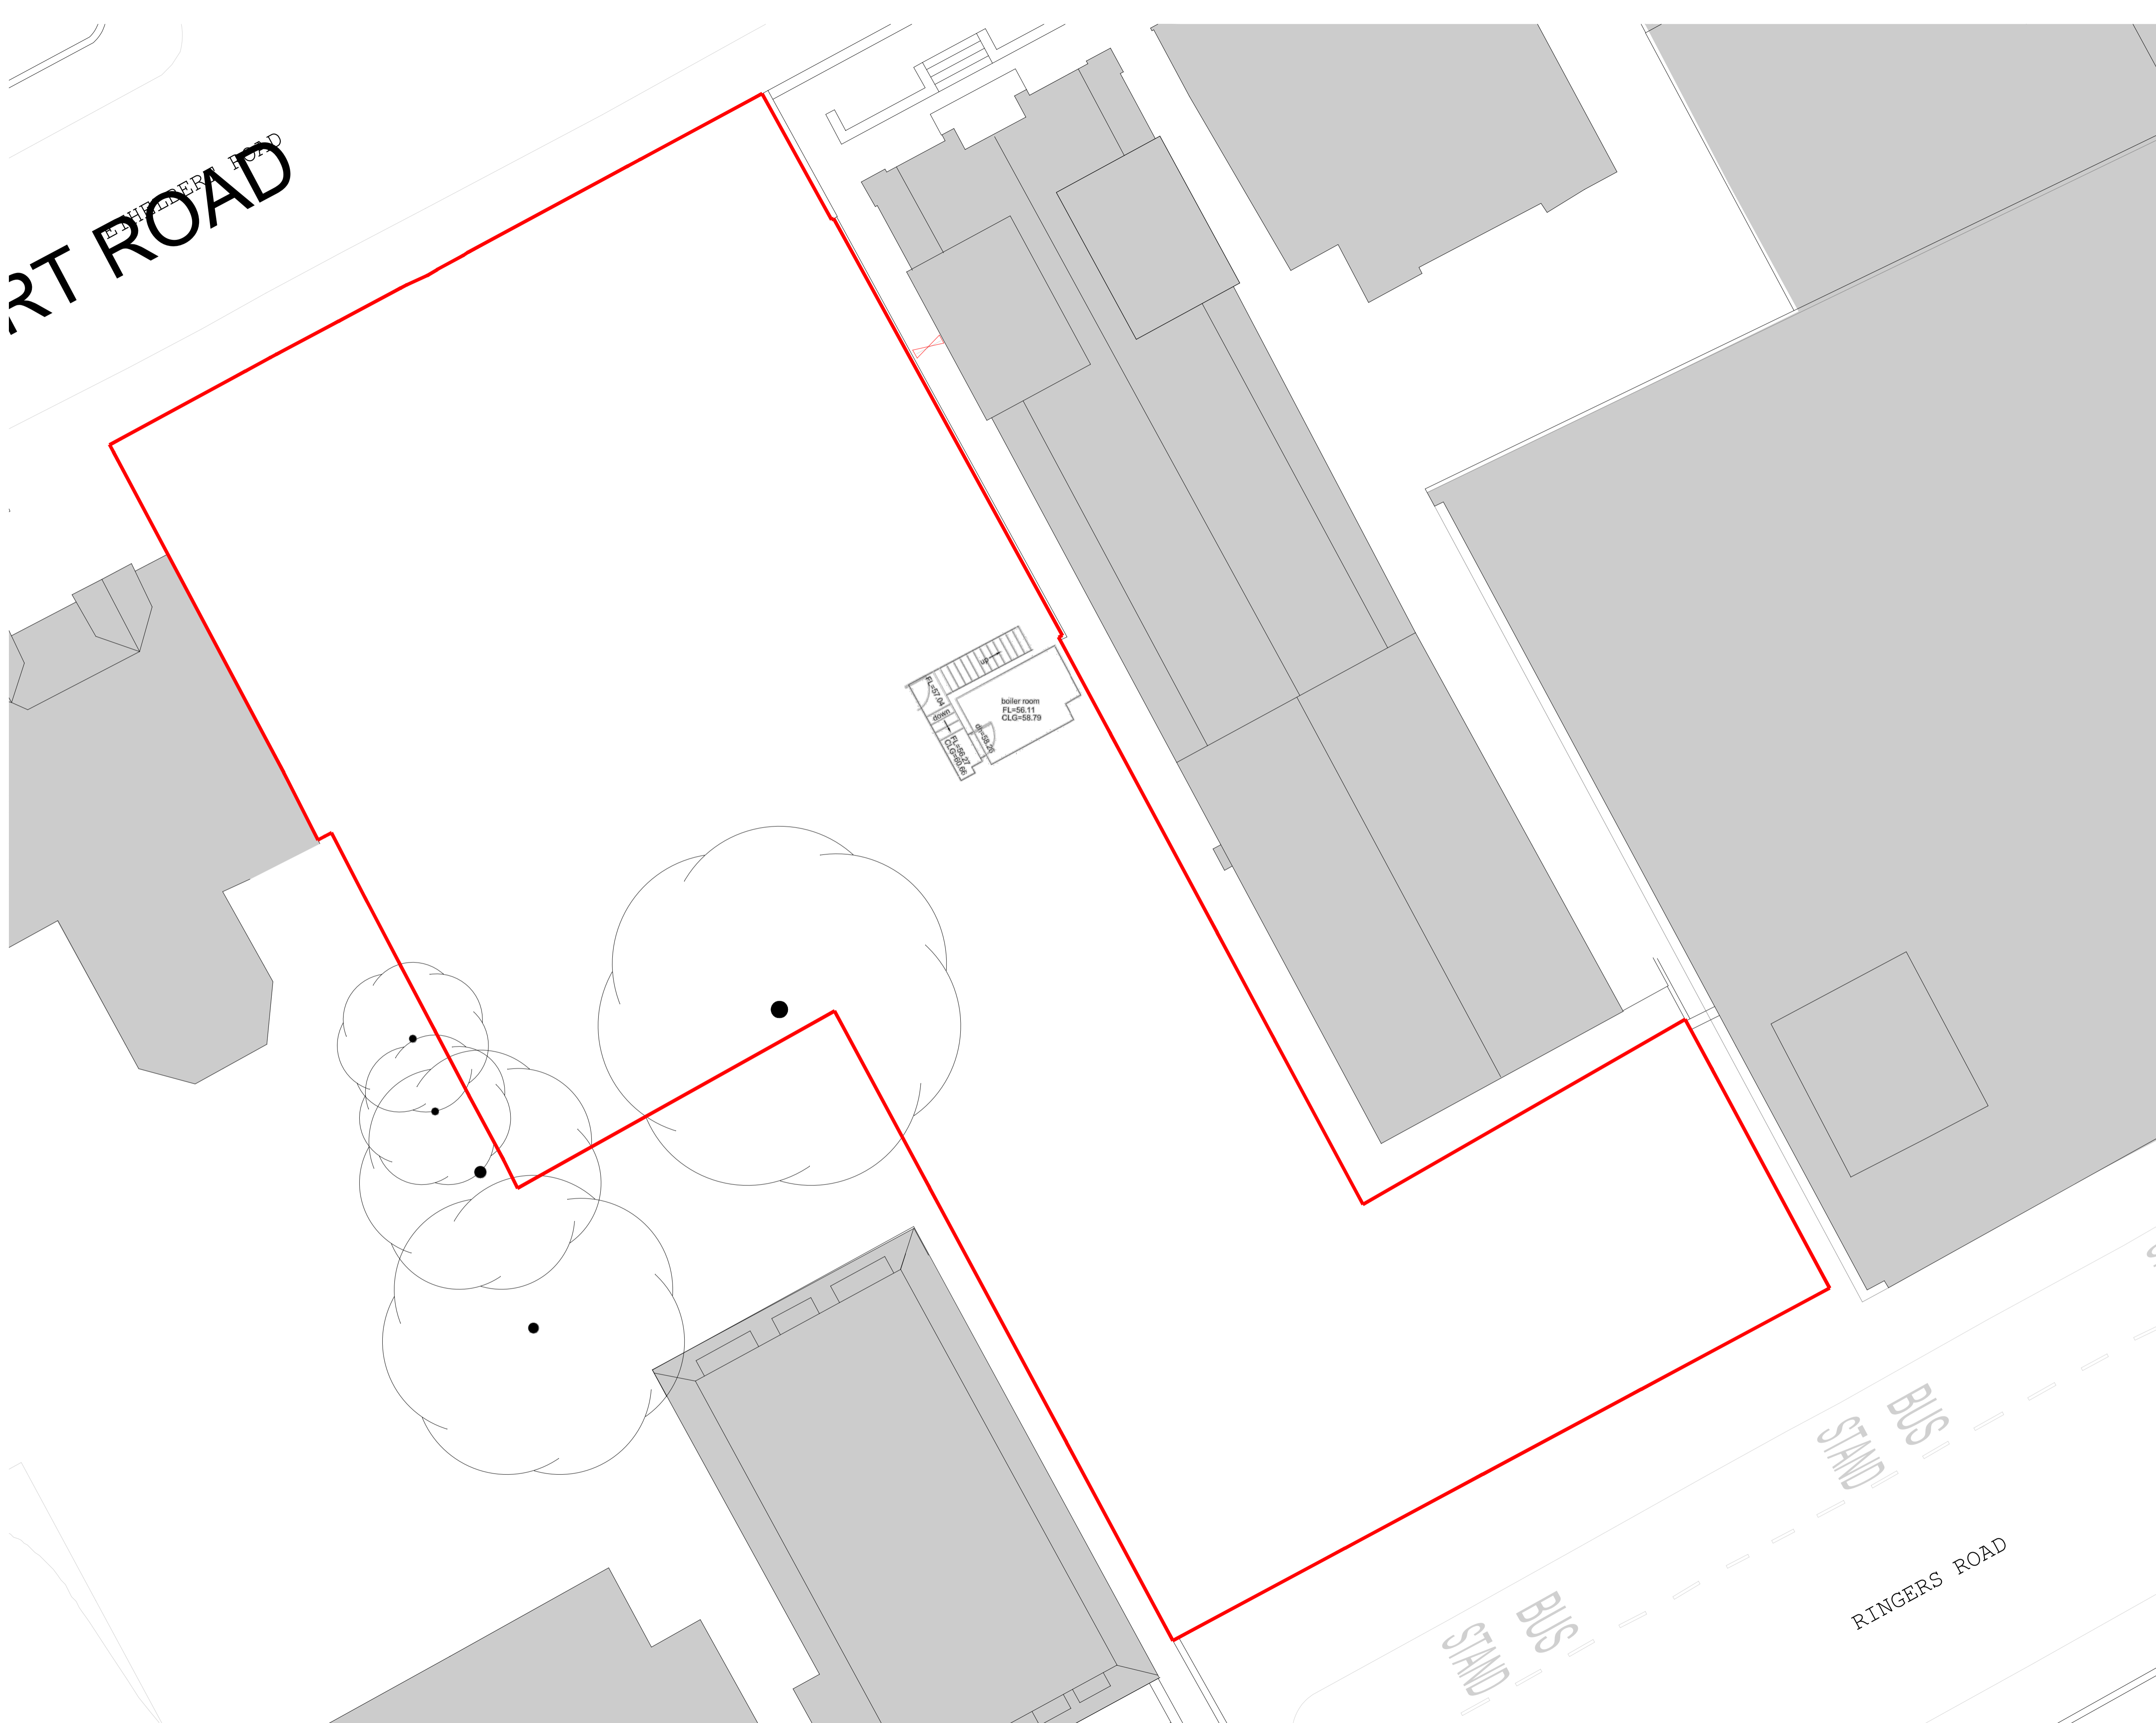

biller room
FL=56.11
CLG=58.79

□ Site Boundary

Hollaway

London | 124 Acton Street | London | WC1X 9JG
T +44 (0) 20 7094 5425 | E london@hollawaystudio.co.uk | W www.hollawaystudio.co.uk
Kent | The Tramway Stables | Ropers Road | Hythe | Kent | CT21 5BQ
T +44 (0) 1303 260 515 | E kent@hollawaystudio.co.uk | W www.hollawaystudio.co.uk

Project | Ringers Road Bromley
Client | The Substantia Group
Title | Existing Basement Floor Plan
Status | PLANNING

Scale: A1 | 1:100 Date | 21.01.21 Drawn | GG Chk'd | LC

Project Number | Drawing Number | Revision
18.085 | 110.00

