
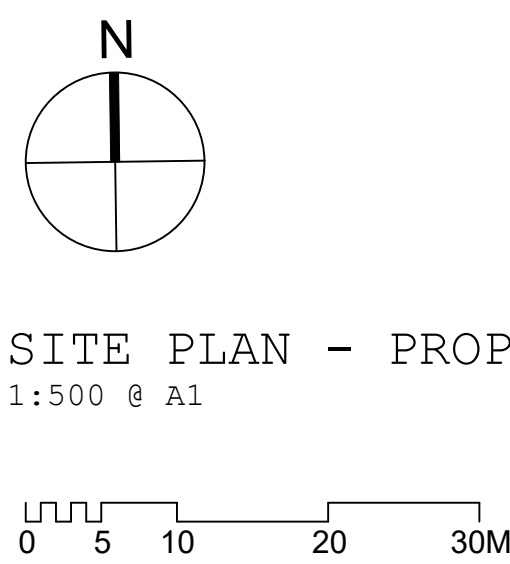


NOTE:
To be read in conjunction with
Floor plans - Drawing Nos.
200.201, 200.202
& 200.203 & 200.204 & Design &
Access Statement
And EDLA Landscape plan

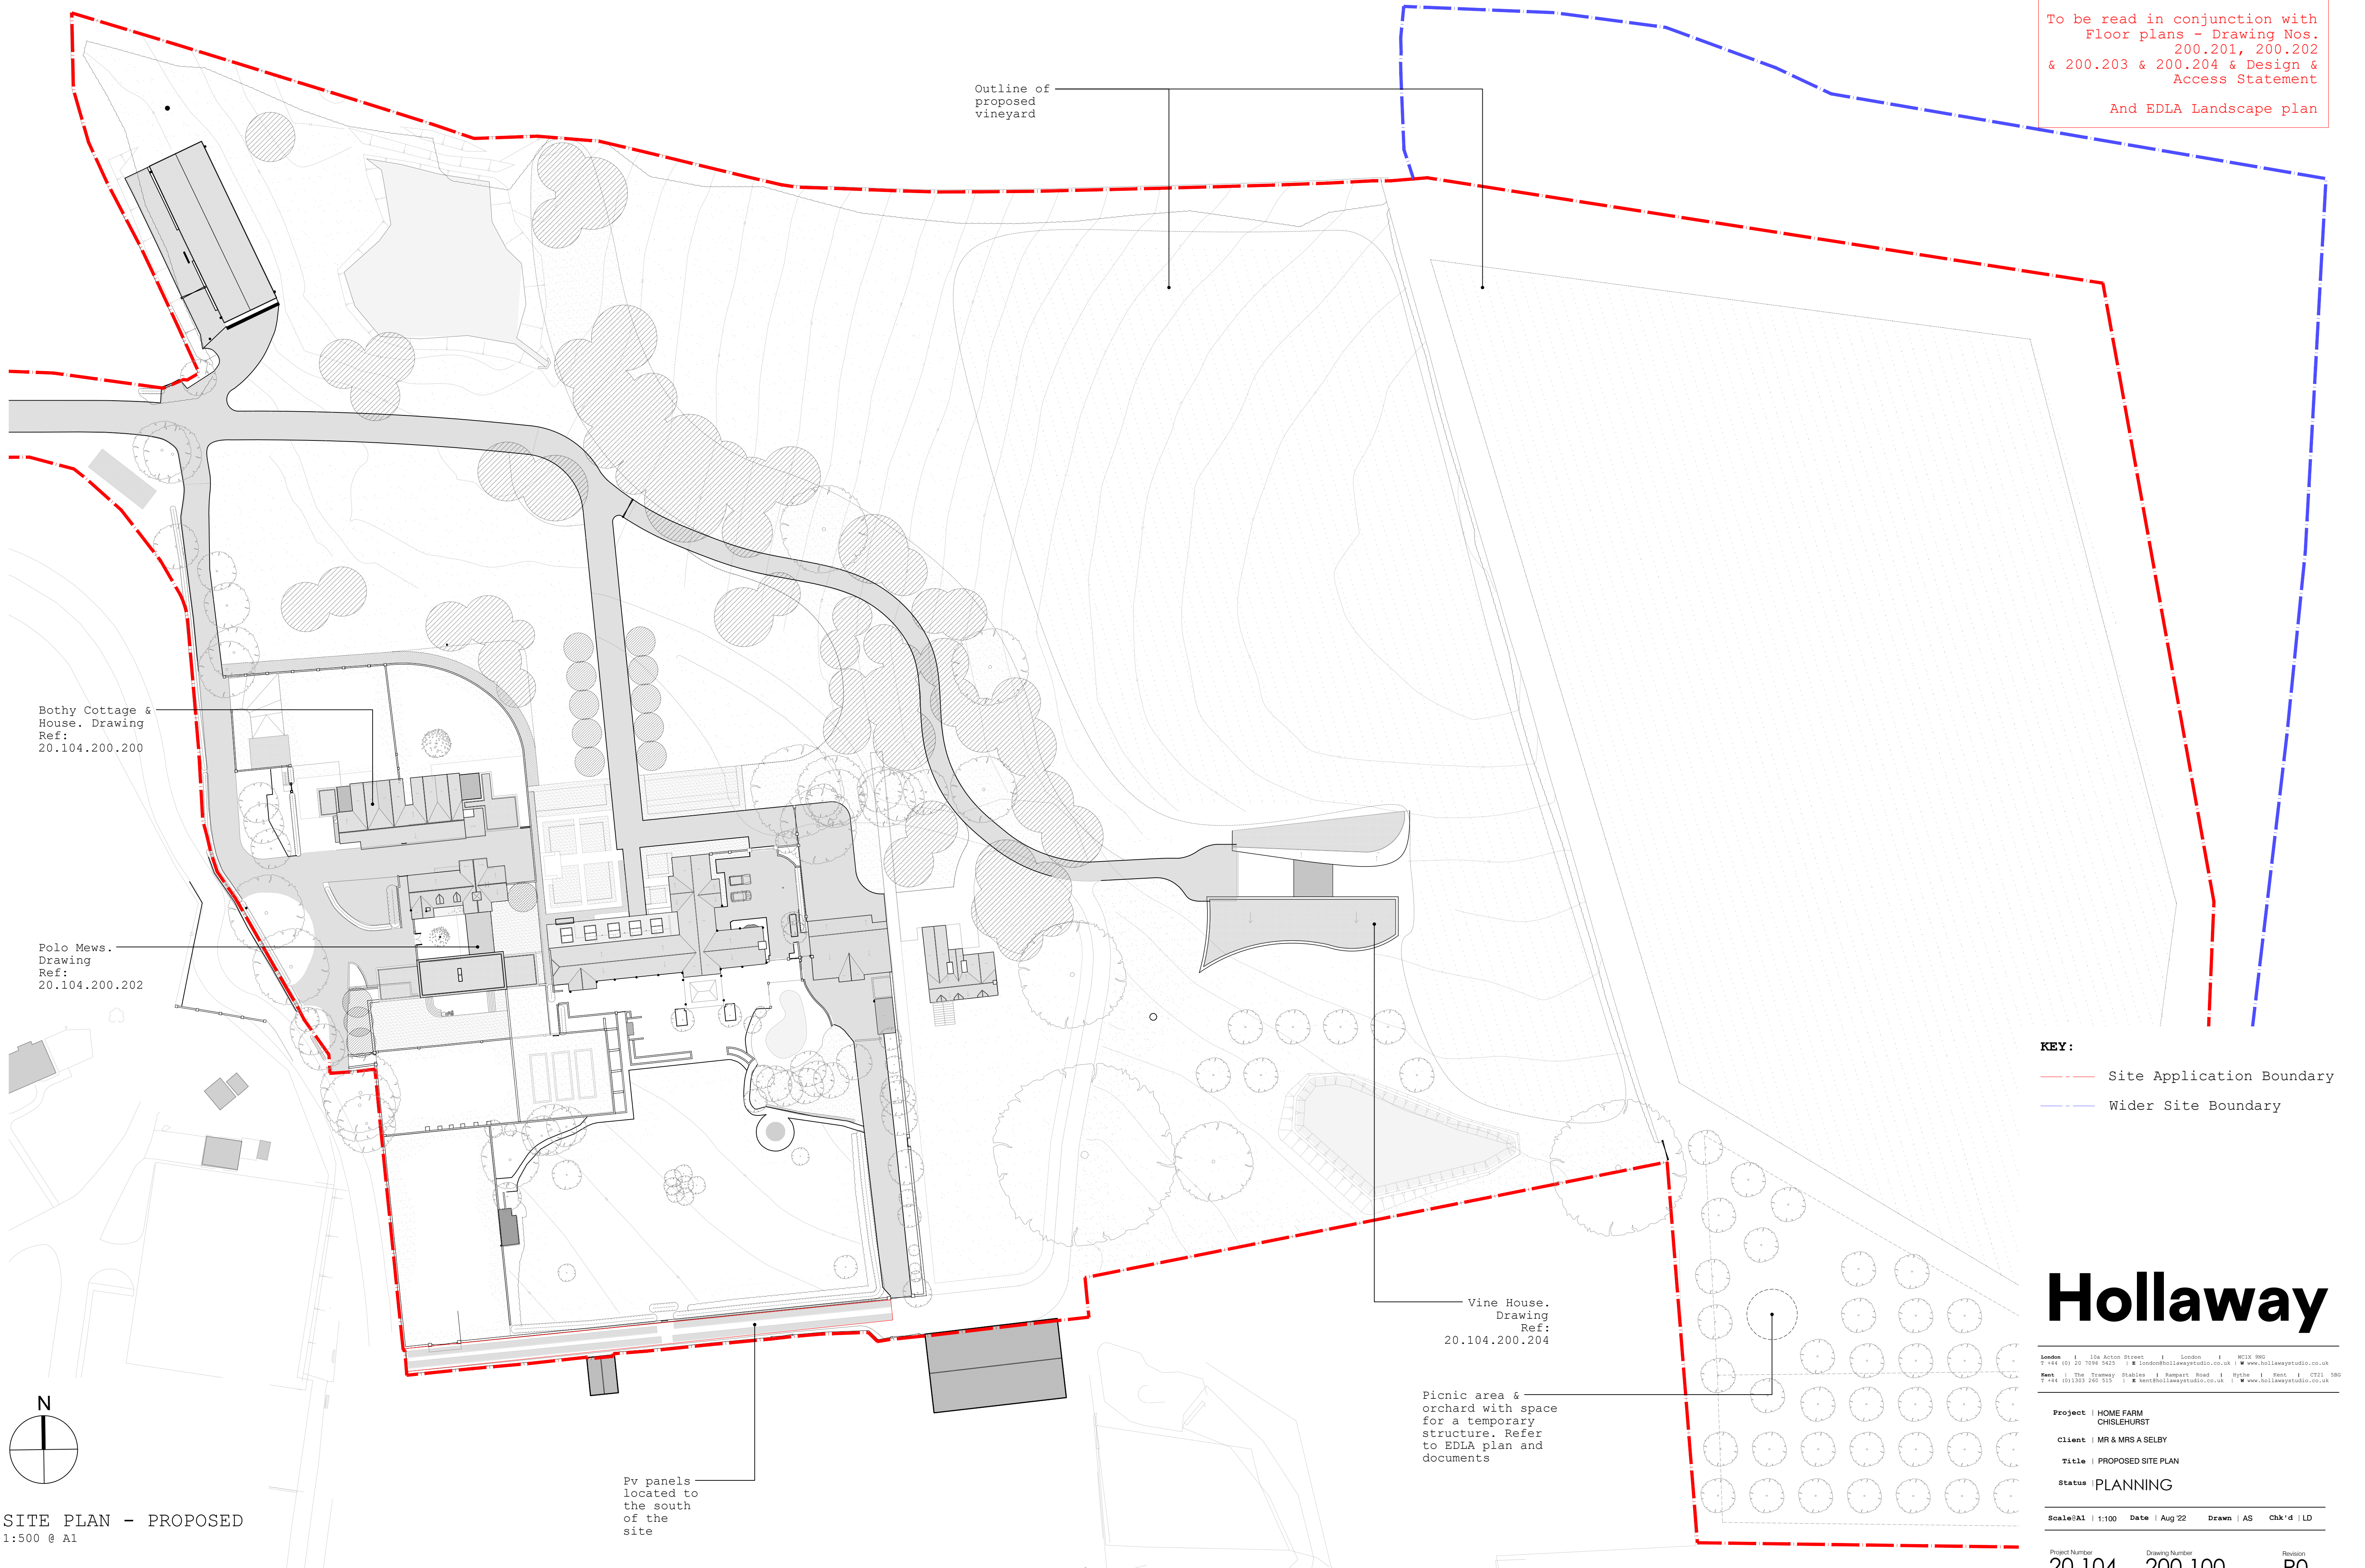

SITE PLAN - PROPOSED
1:500 @ A1

KEY:
--- Site Application Boundary
--- Wider Site Boundary

Hollaway

London | 15a Acton Street | London | W3 9PG
T +44 (0) 20 7095 5425 | E london@hollawaystudio.co.uk | W www.hollawaystudio.co.uk
Kent | The Tramway Stables | Ramport Road | Rythe | Kent | CT21 5BG
T +44 (0) 1303 260 515 | E kent@hollawaystudio.co.uk | W www.hollawaystudio.co.uk

Project | HOME FARM
CHISLEHURST
Client | MR & MRS A SELBY
Title | PROPOSED SITE PLAN
Status | PLANNING

Scale | A1 | 1:100 Date | Aug 22 Drawn | AS Chk'd | LD

Project Number
20.104
Bim Number

Drawing Number
200.100

Revision
P0