




NOTE:
To be read in
conjunction Drawing
Nos 100.00 &
Elevation Drawing No
100.004

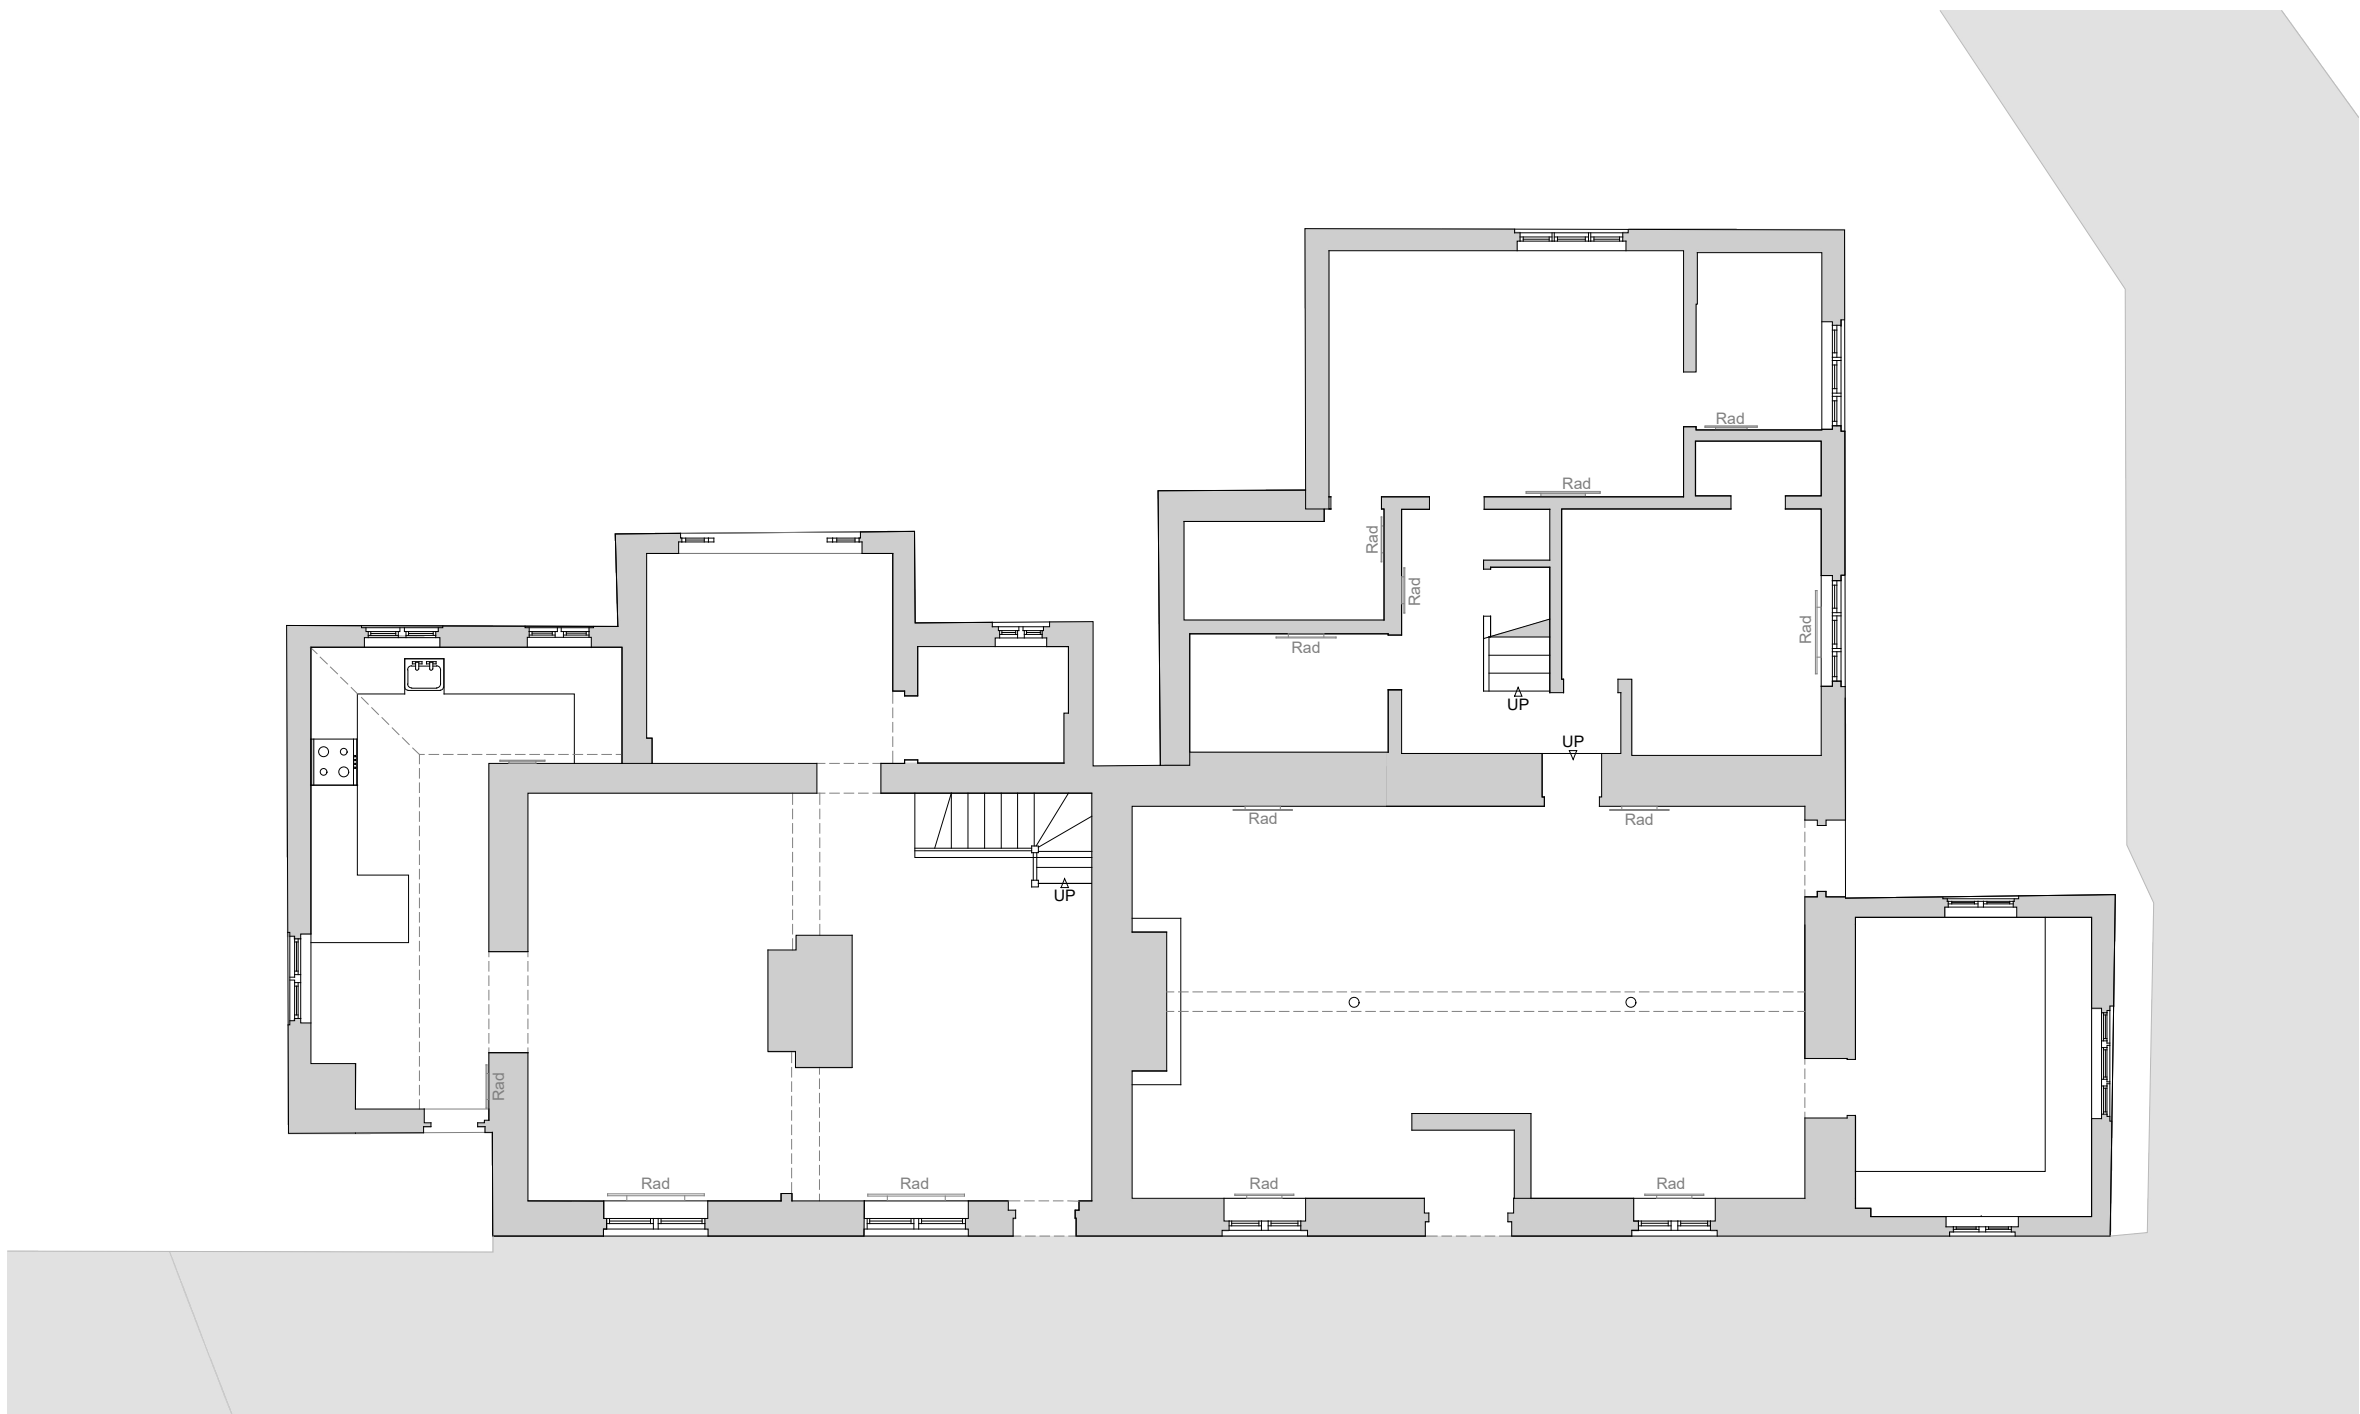

BOTHY - GROUND FLOOR PLAN
EXISTING
1:100 @ A1

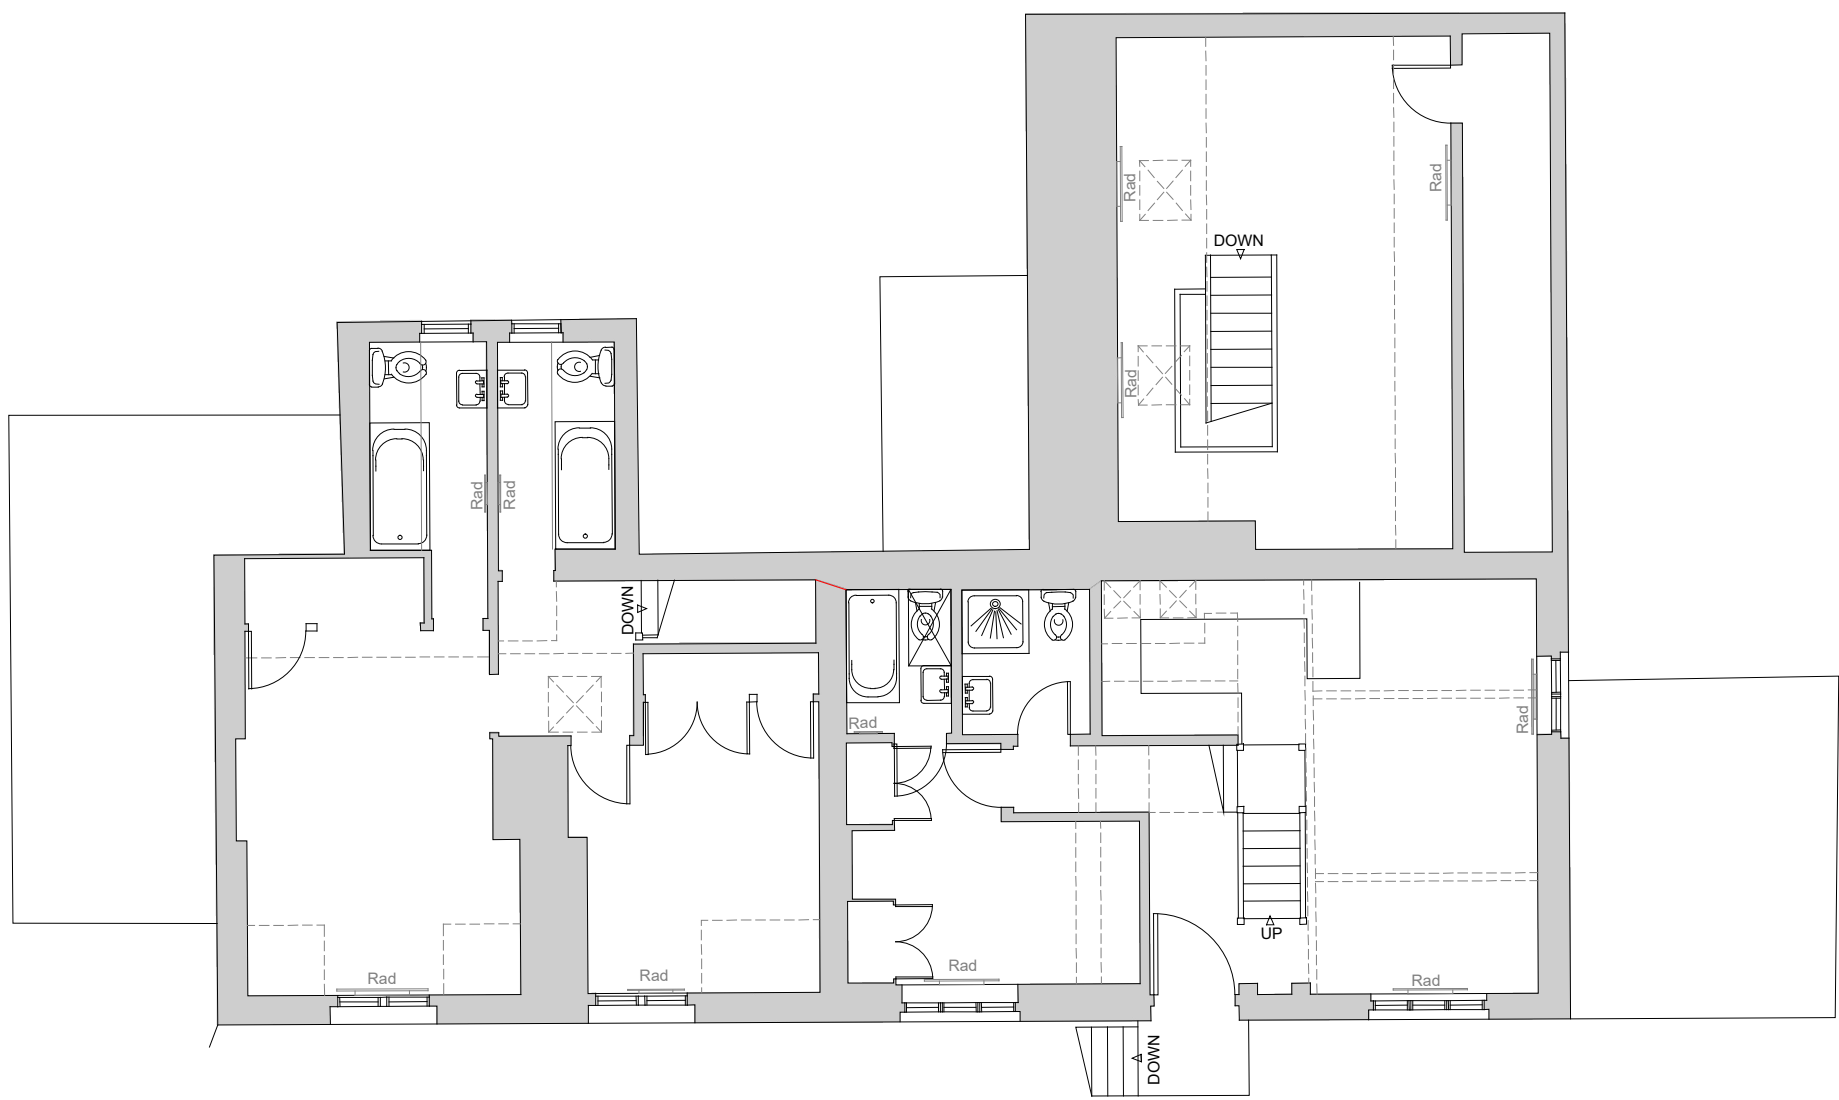

BOTHY - FIRST FLOOR PLAN
EXISTING
1:100 @ A1

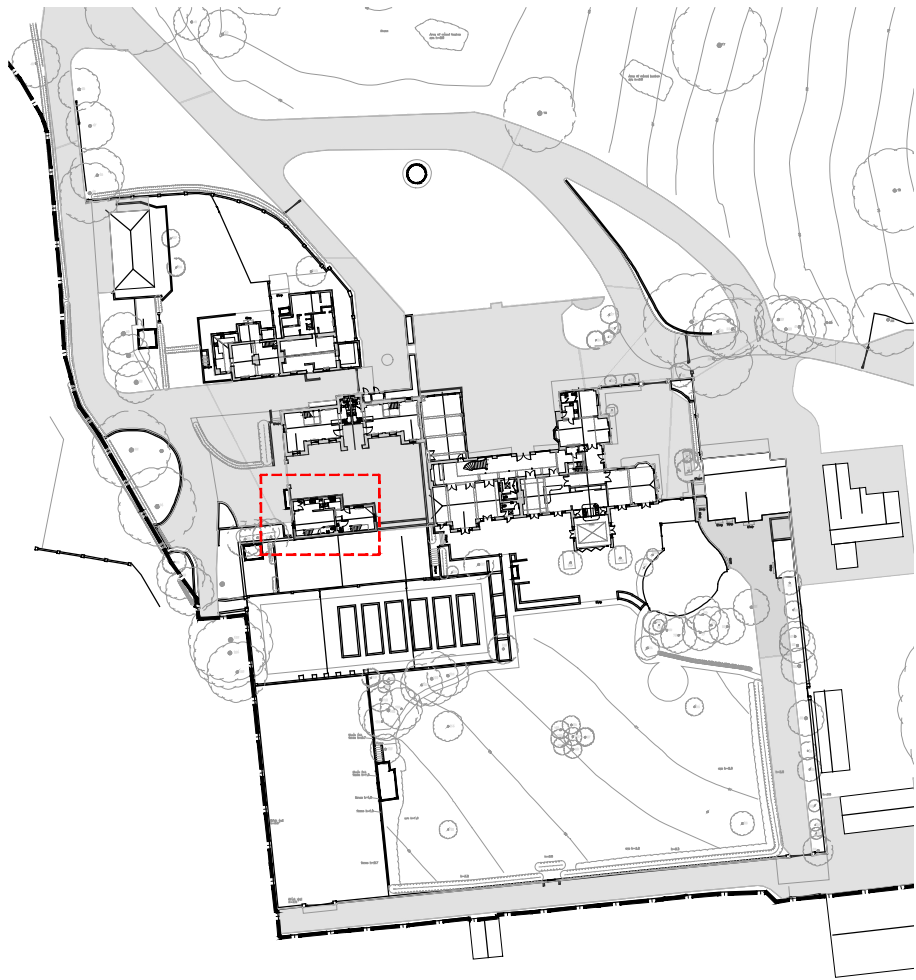

SITE PLAN

Hollaway

London | 15a Acton Street | London | W2 1X 9BG
T +44 (0) 20 7095 5425 | E london@hollawaystudio.co.uk | W www.hollawaystudio.co.uk
Kent | The Tramway Stables | Ramport Road | Rythe | Kent | CT21 5BG
T +44 (0) 1303 260 515 | E kent@hollawaystudio.co.uk | W www.hollawaystudio.co.uk

Project | HOME FARM
CHISLEHURST
Client | Mr & Mrs A Selby
Title | EXISTING BOTHY PLAN
Status | PLANNING

Scale | A1 | 1:100 Date | Aug 22 Drawn | AS Chk'd | LD

Project Number
20.104
Bim Number
Drawing Number
100.001
Revision
P0

