



NOTE:
To be read in
conjunction Drawing
Nos 100.00 & Plan
Drawing No. 100.002

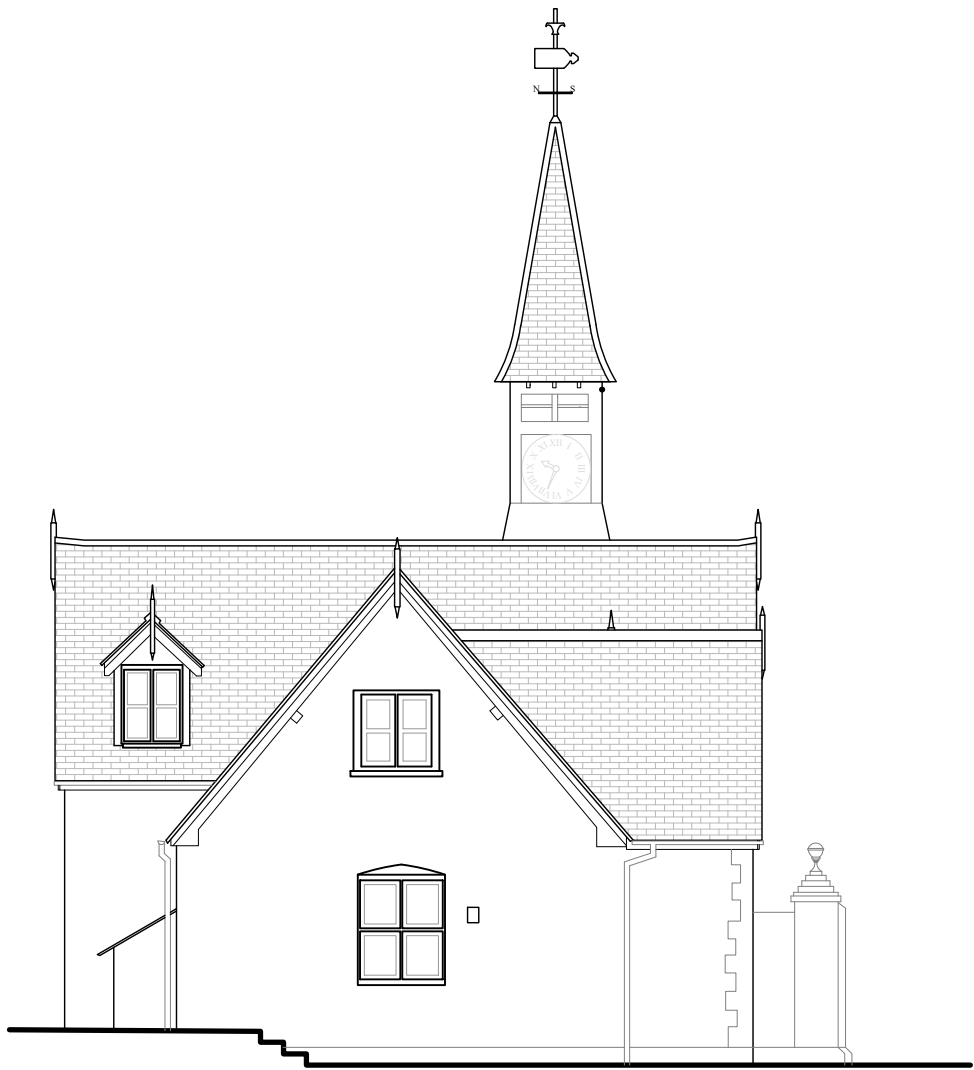


No.1 POLO MEWS - ELEVATION 1
EXISTING
1:100 @ A1




No.1 POLO MEWS - ELEVATION 2
EXISTING
1:100 @ A1

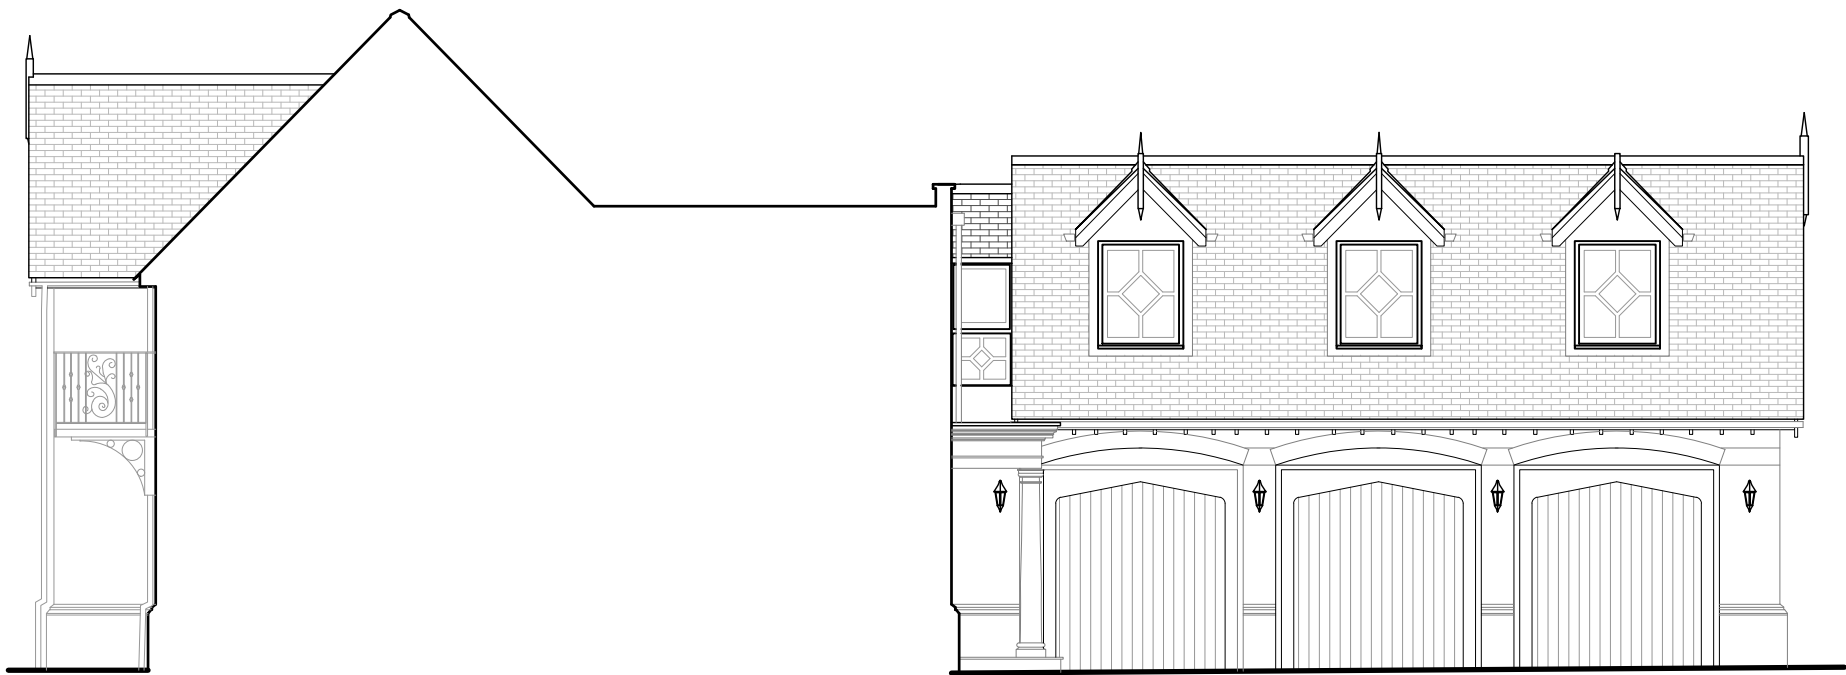

3&4 POLO MEWS - ELEVATION 3
EXISTING
1:100 @ A1

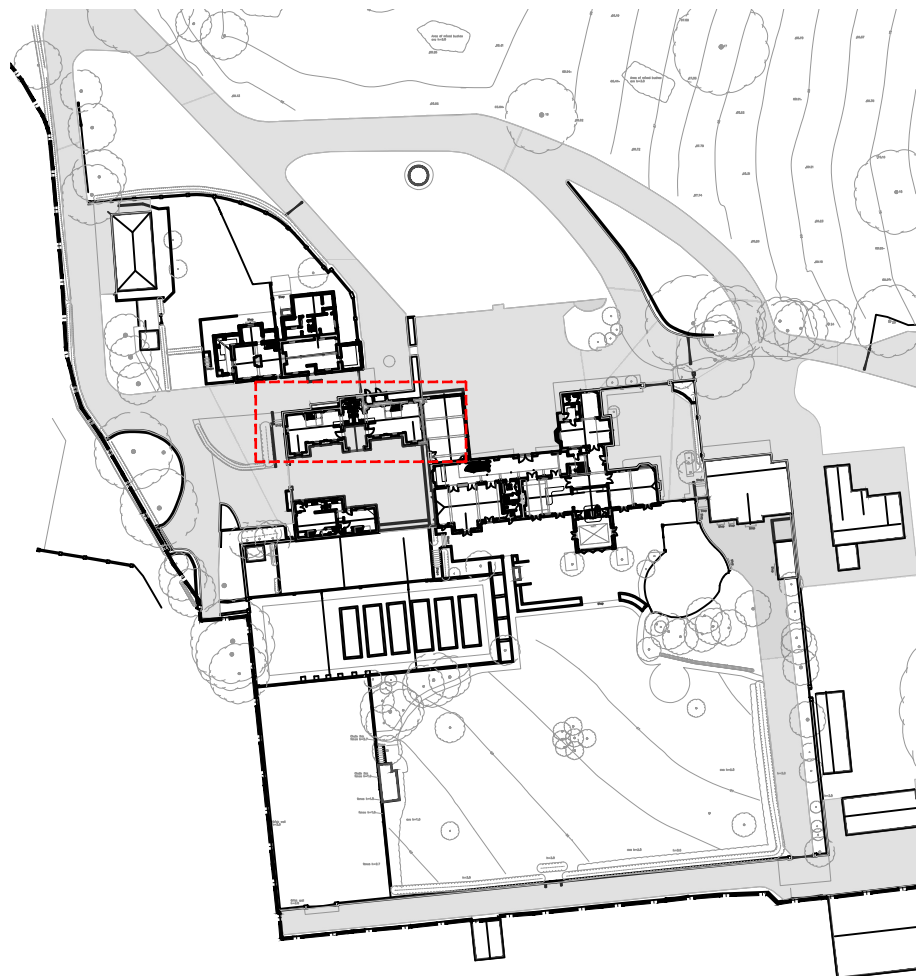

SITE PLAN

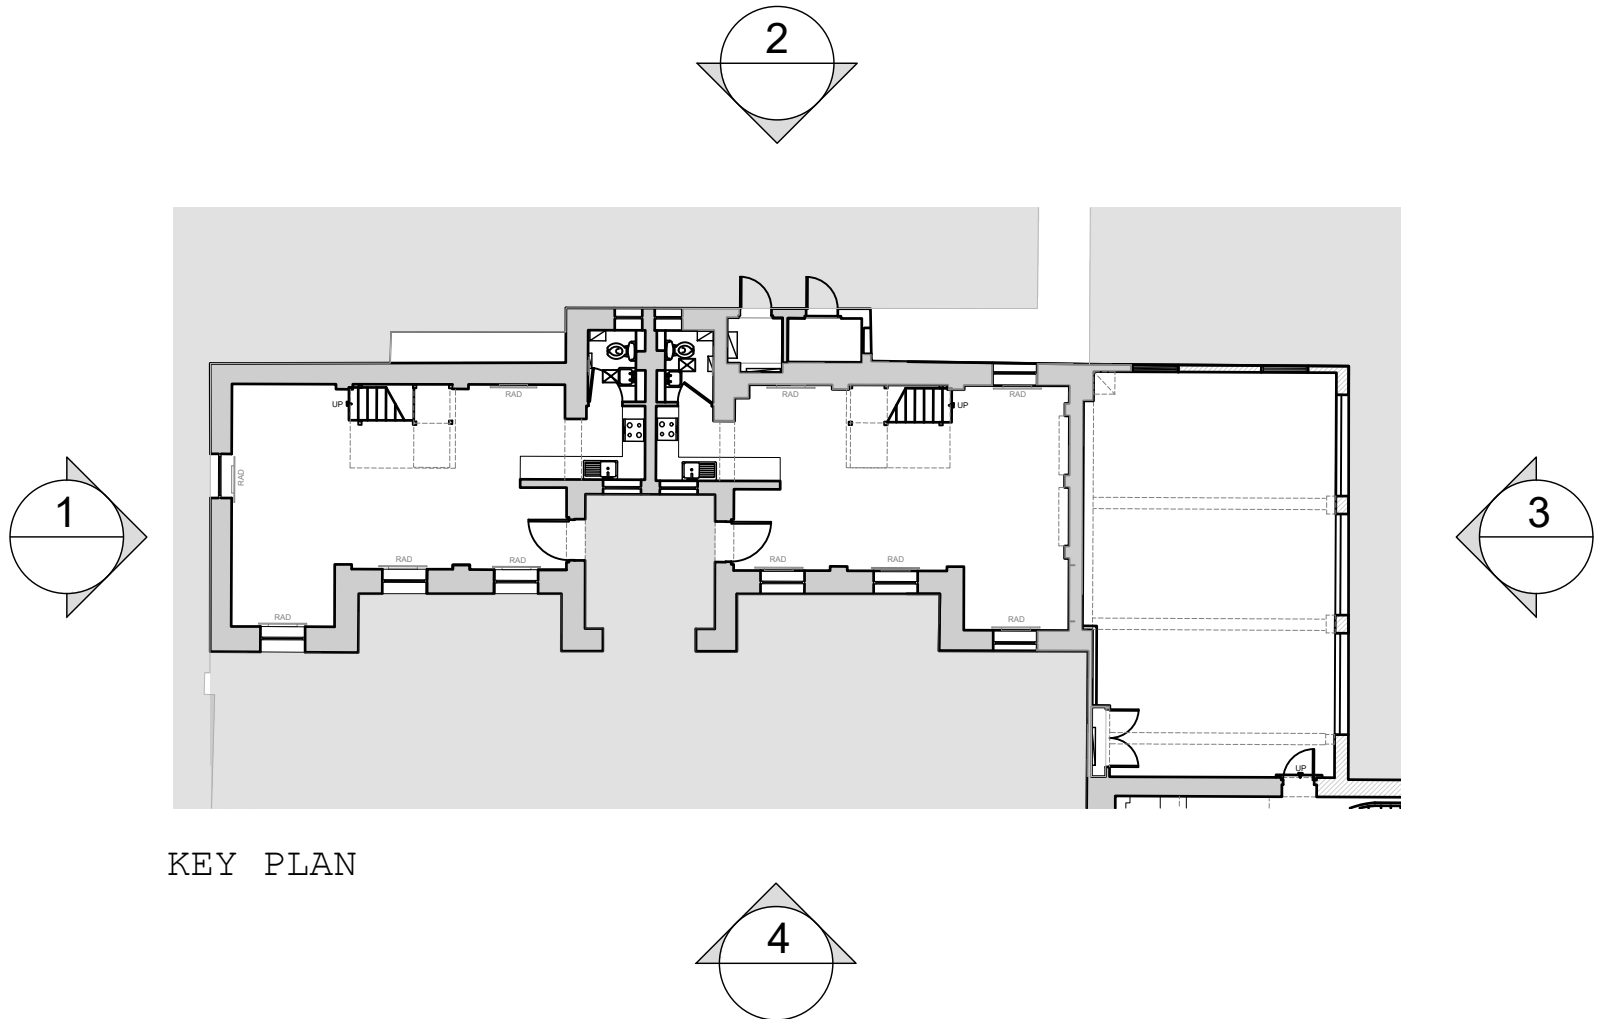

KEY PLAN



3&4 POLO MEWS - ELEVATION 4
EXISTING
1:100 @ A1

Hollaway

London | 11a Acton Street | London | WC1X 9BG
T +44 (0) 20 7095 5425 | E london@hollawaystudio.co.uk | W www.hollawaystudio.co.uk
Kent | The Tramway Stables | Ramport Road | Rythe | Kent | CT21 5BG
T +44 (0) 1303 260 515 | E kent@hollawaystudio.co.uk | W www.hollawaystudio.co.uk

Project | HOME FARM
CHISLEHURST

Client | Mr & Mrs A Selby

Title | NO 1 POLO MEWS EXISTING ELEVATION

Status | PLANNING

Scale | A1 | 1:100 Date | Aug 22 Drawn | AS Chk'd | LD

Project Number
20.104
Bim Number

Drawing Number
100.005

Revision
P0

0 1 2 3 4 5M