

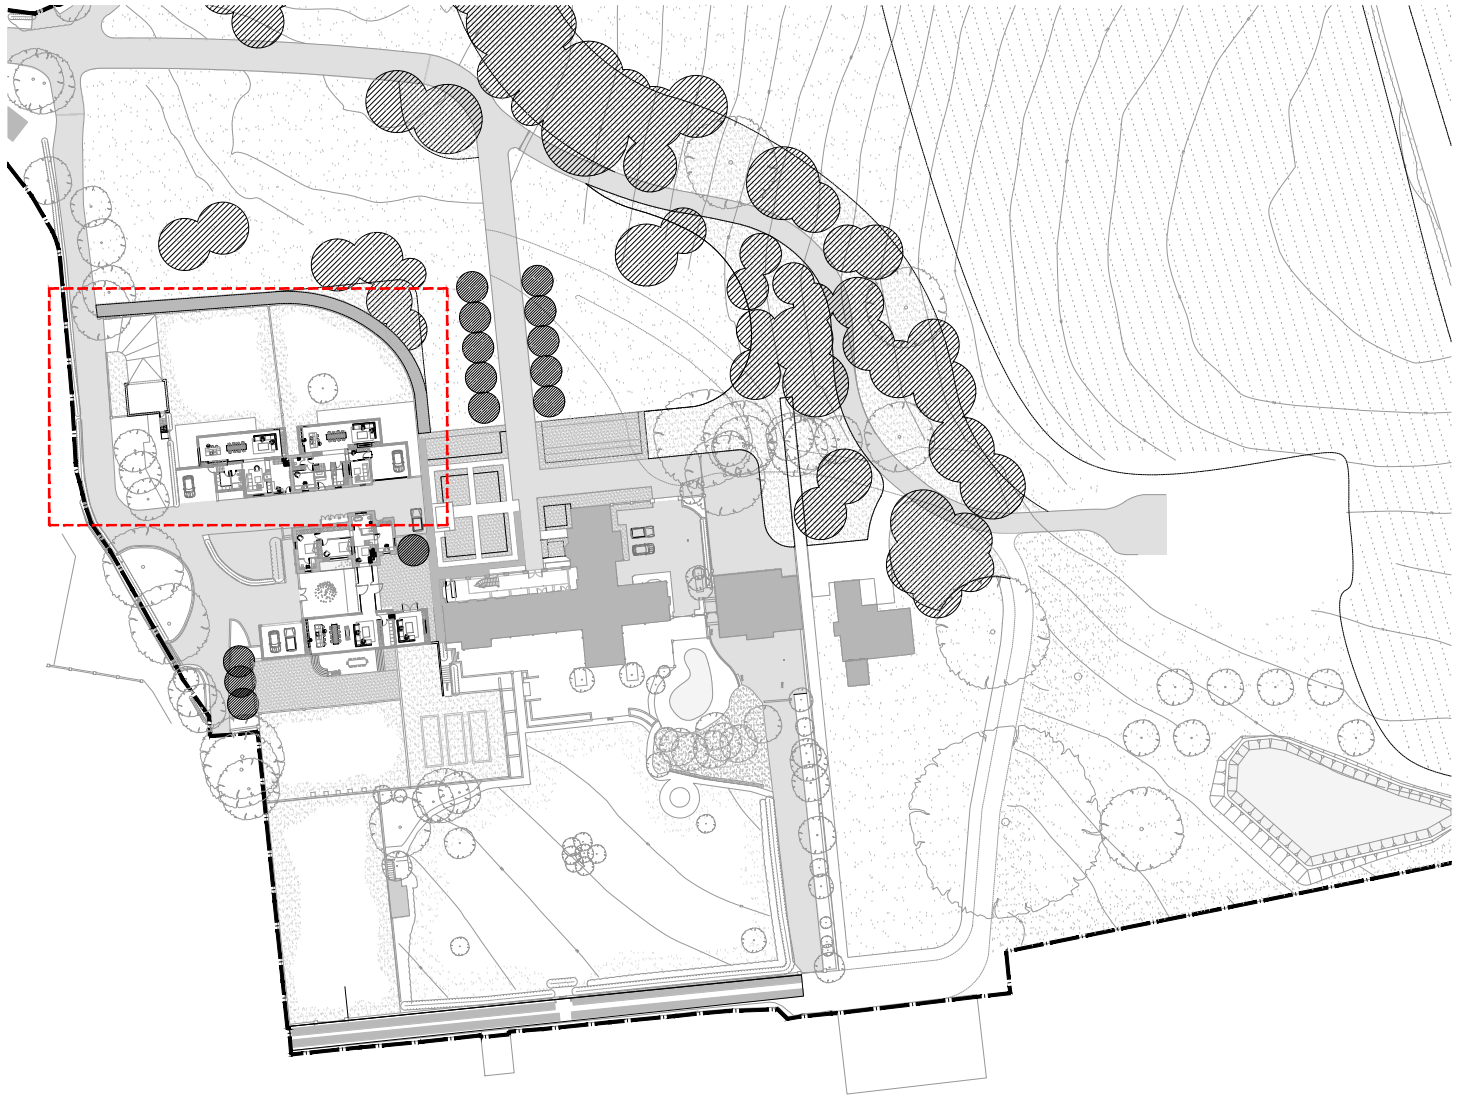


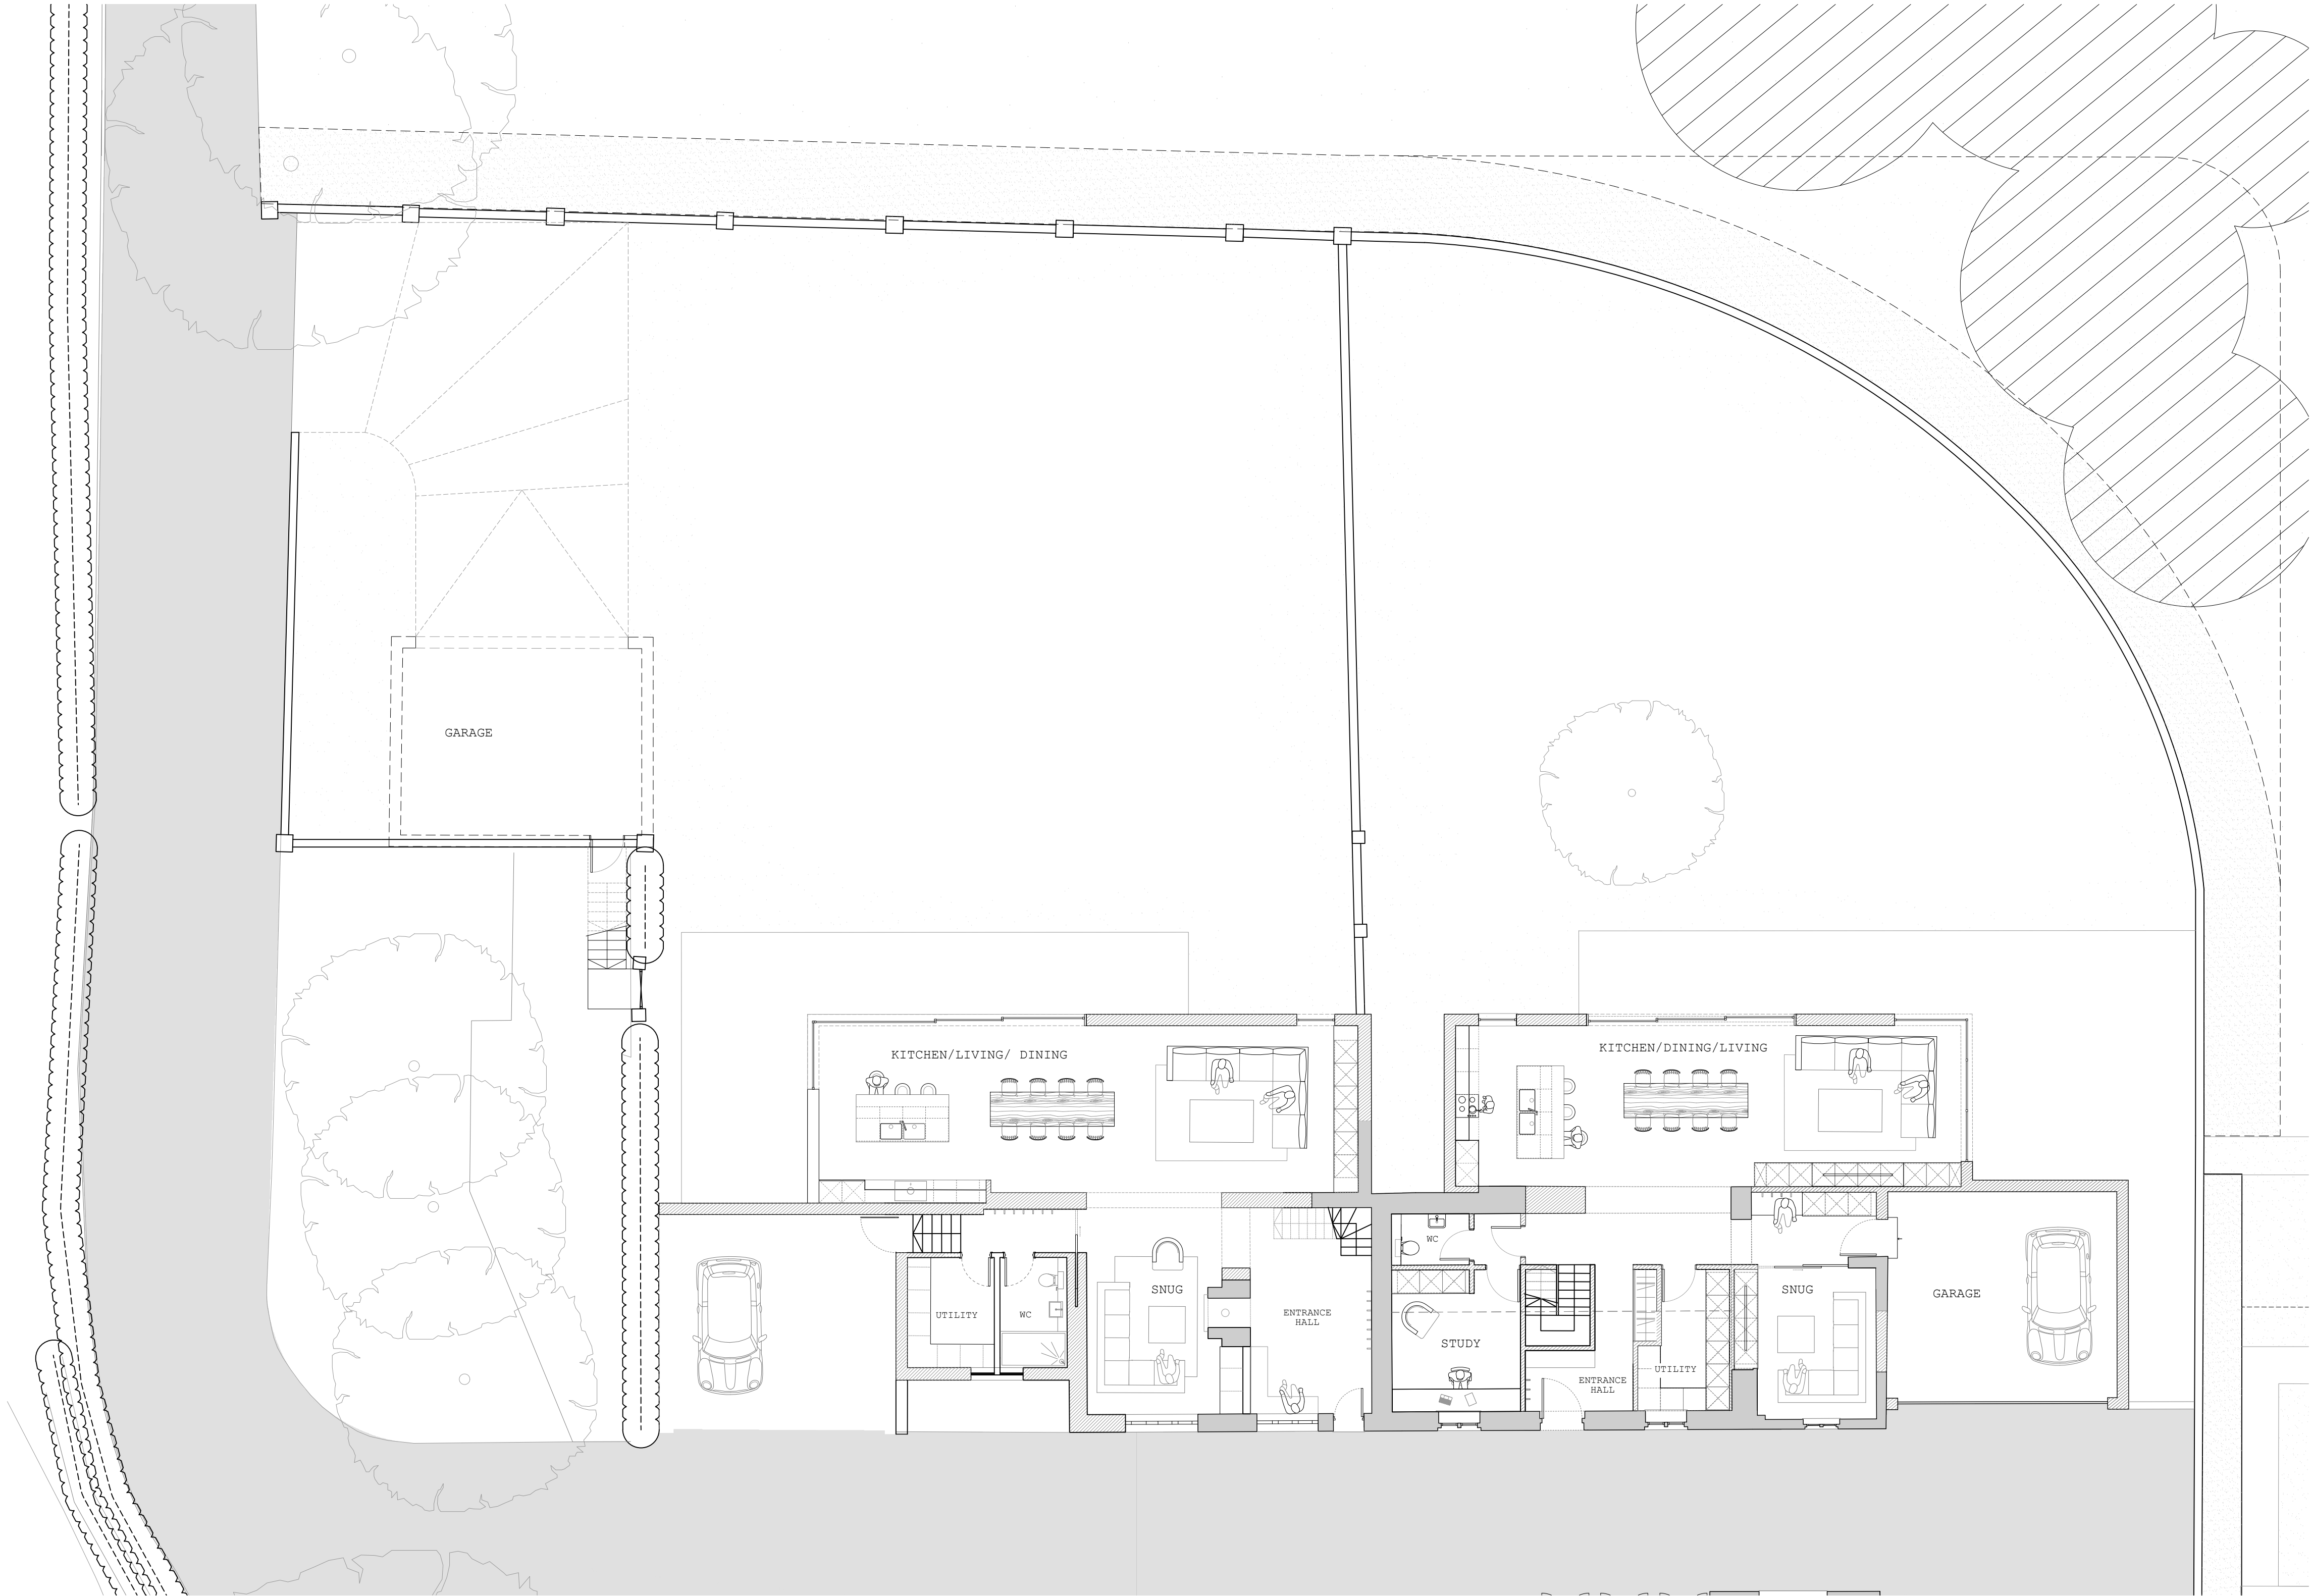

SITE PLAN
nts

BOTHY - GROUND FLOOR PLAN
PROPOSED
1:100 @ A1

 

Hollaway

London | 15a Acton Street | London | W12 9BS
T +44 (0) 20 7095 5425 | E london@hollawaystudio.co.uk | W www.hollawaystudio.co.uk
Kent | The Tramway Stables | Ramport Road | Rythe | Kent | CT21 5BG
T +44 (0)1303 260 515 | E kent@hollawaystudio.co.uk | W www.hollawaystudio.co.uk

Project | HOME FARM
CHISLEHURST
Client | MR & MRS A SELBY
Title | BOTHY GROUND FLOOR PROPOSED PLAN
Status | PLANNING

Scale | A1 | 1:100 Date | Aug 22 Drawn | AS Chk'd | LD

Project Number
20.104
Bim Number
Drawing Number
200.200
Revision
P0