



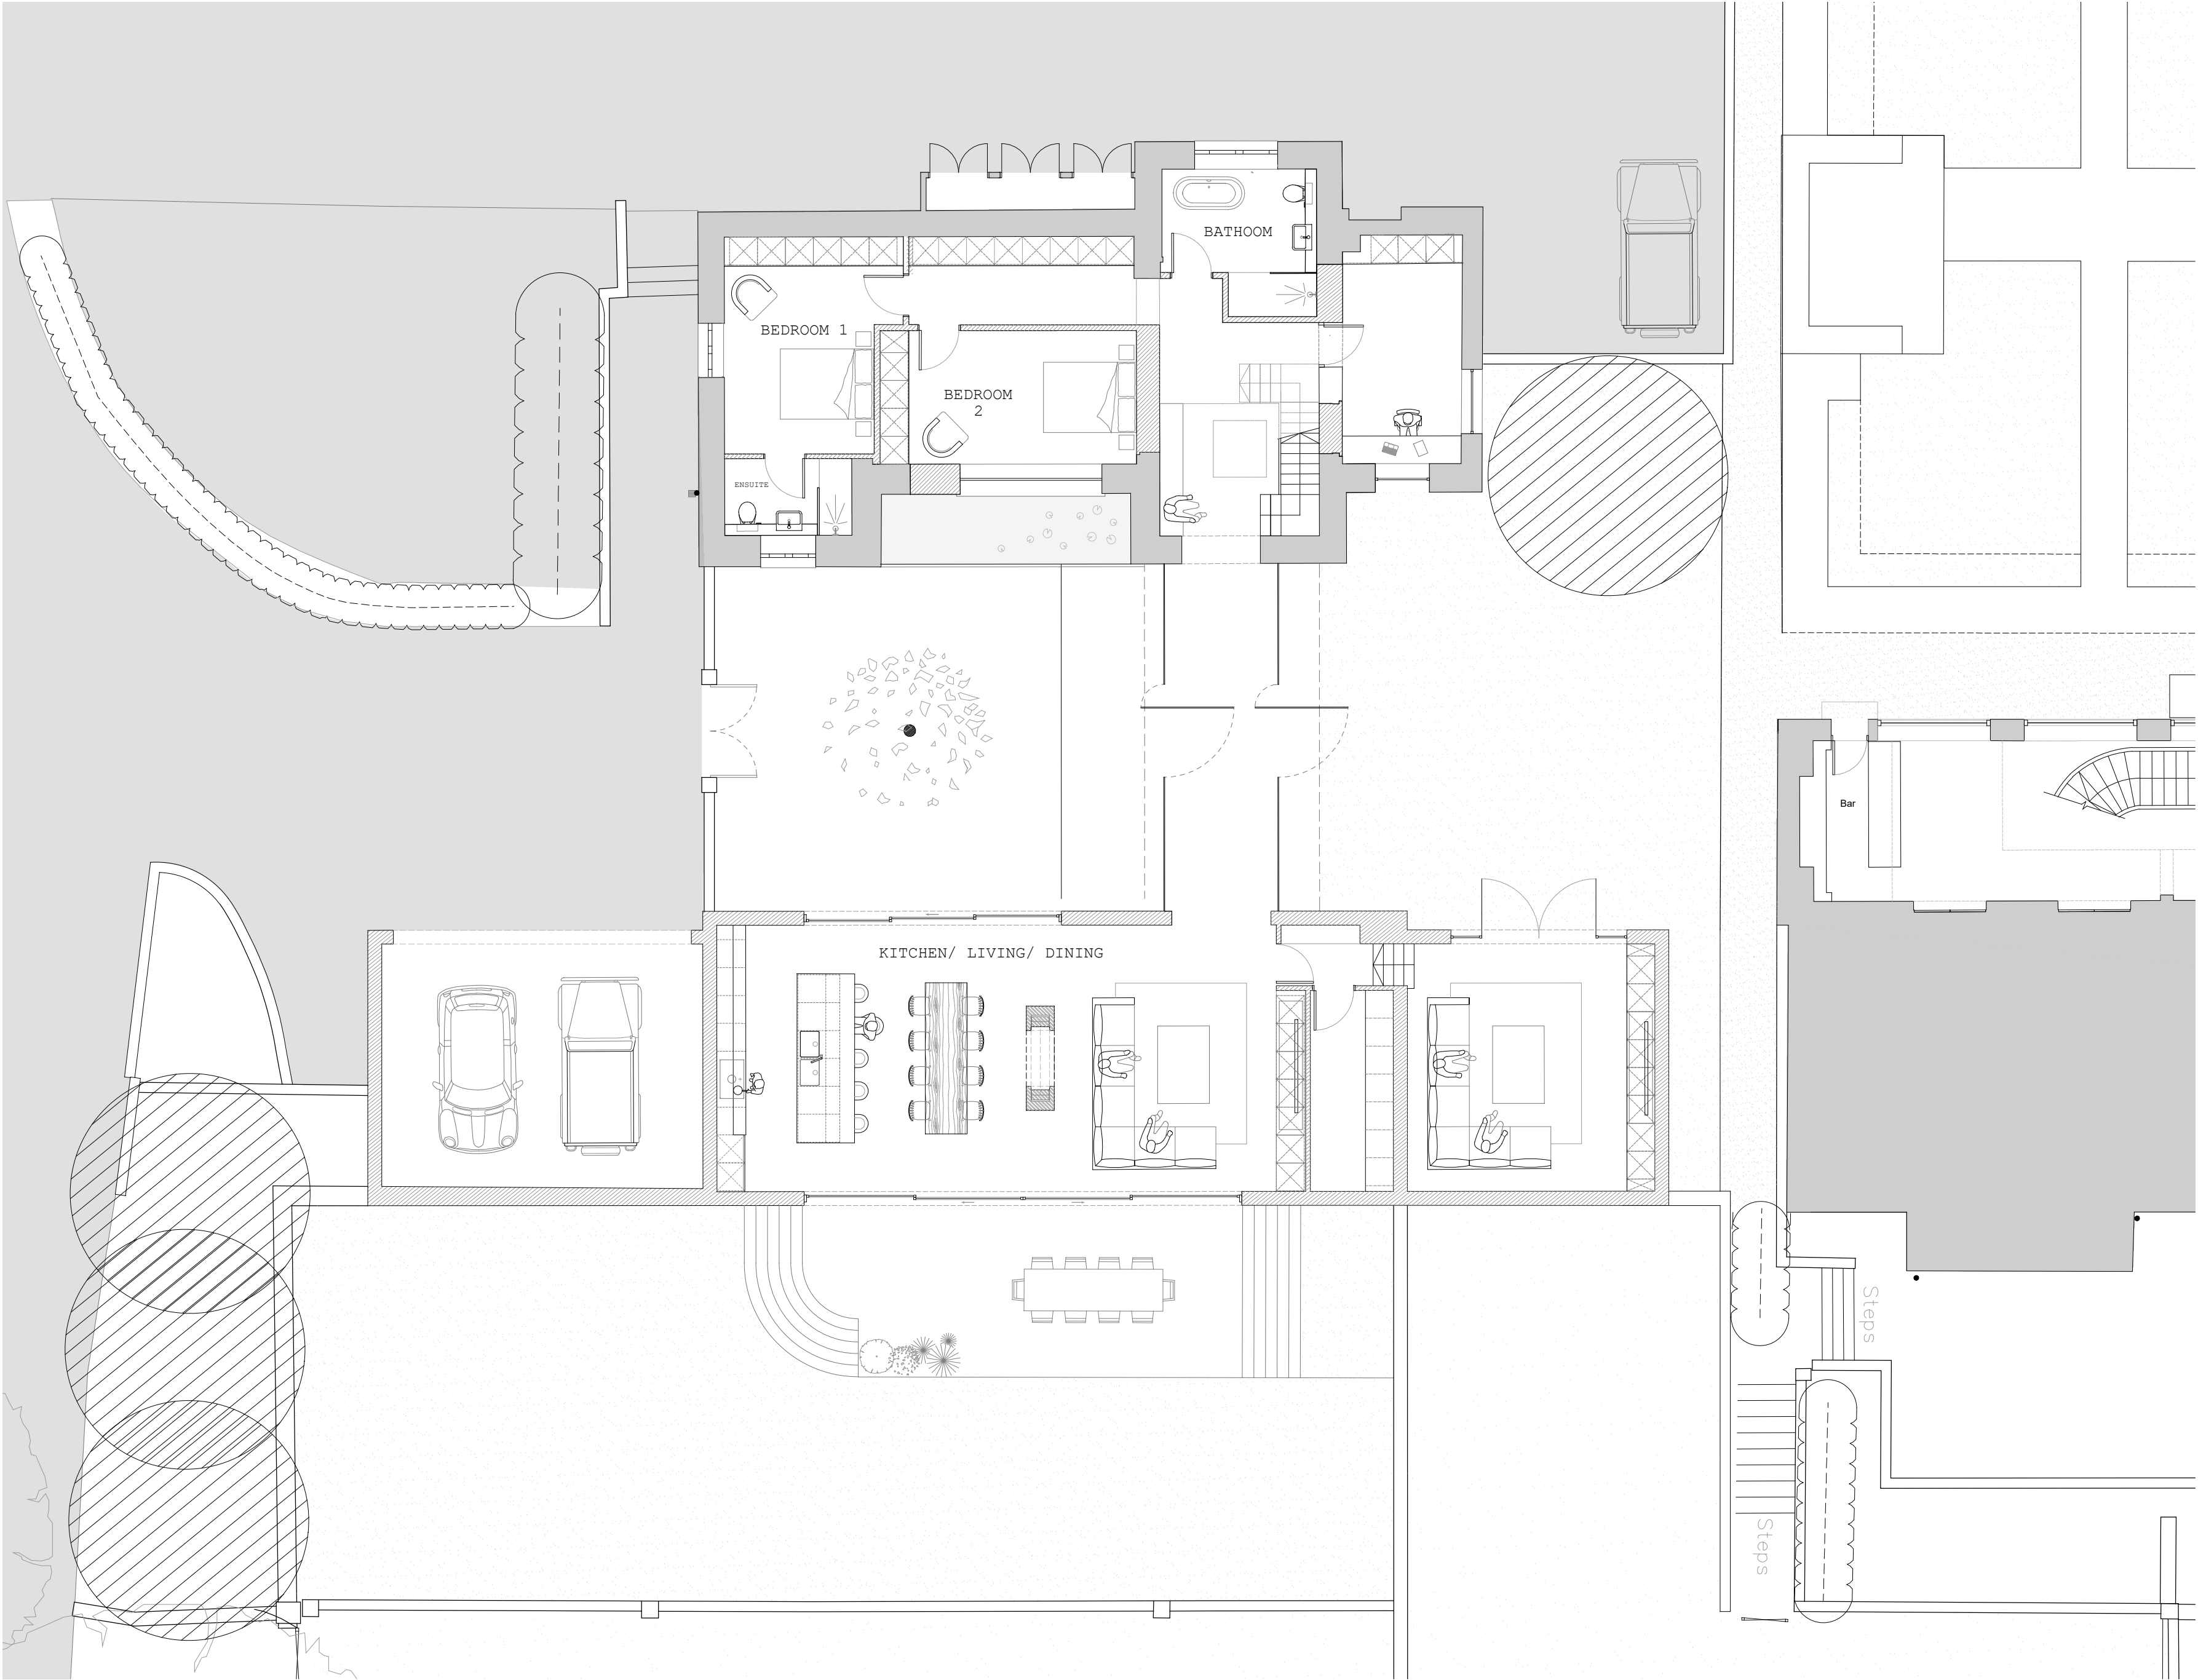

POLO MEWS - GROUND FLOOR PLAN
PROPOSED
1:100 @ A1

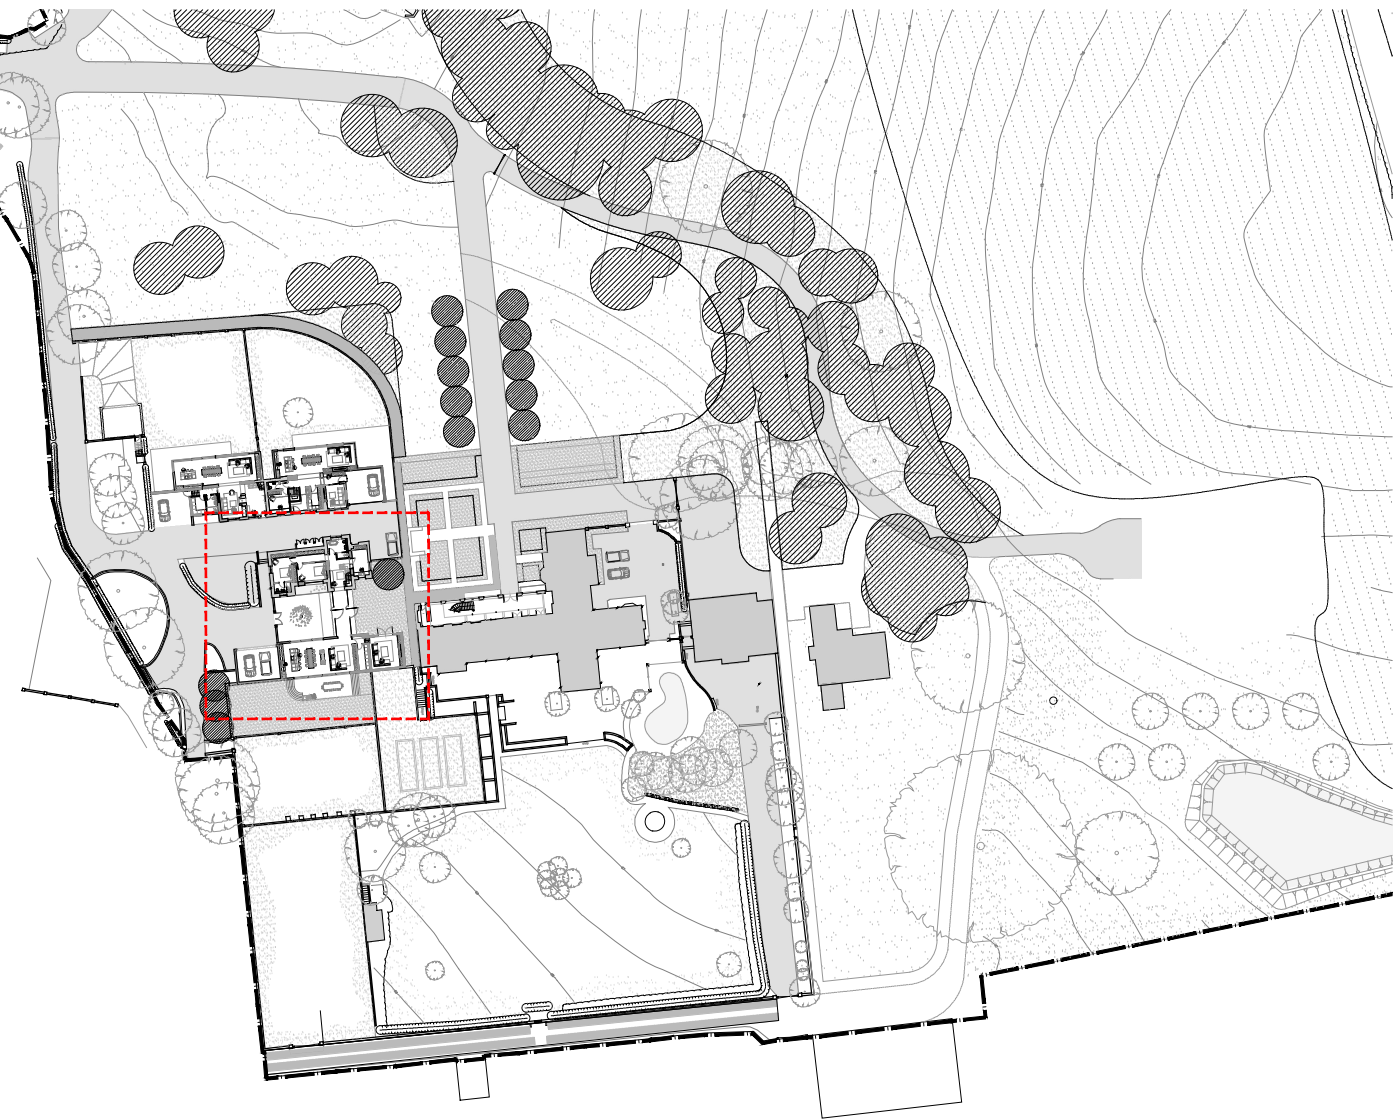

SITE PLAN

Hollaway

London | 15a Acton Street | London | WC1X 9PG
T +44 (0) 20 7095 5425 | E london@hollawaystudio.co.uk | W www.hollawaystudio.co.uk
Kent | The Tramway Stables | Ramport Road | Rythe | Kent | CT21 5BG
T +44 (0) 1303 260 515 | E kent@hollawaystudio.co.uk | W www.hollawaystudio.co.uk

Project | HOME FARM
CHISLEHURST

Client | MR & MRS A SELBY

Title | PROPOSED POLO MEWS GROUND FLOOR PLAN

Status | PLANNING

Scale | A1 | 1:100 Date | Aug 22 Drawn | AS Chk'd | LD

Project Number
20.104
Bim Number

Drawing Number
200.202

Revision
P0