


FIRST FLOOR PLAN (INDICATIVE)
1:100

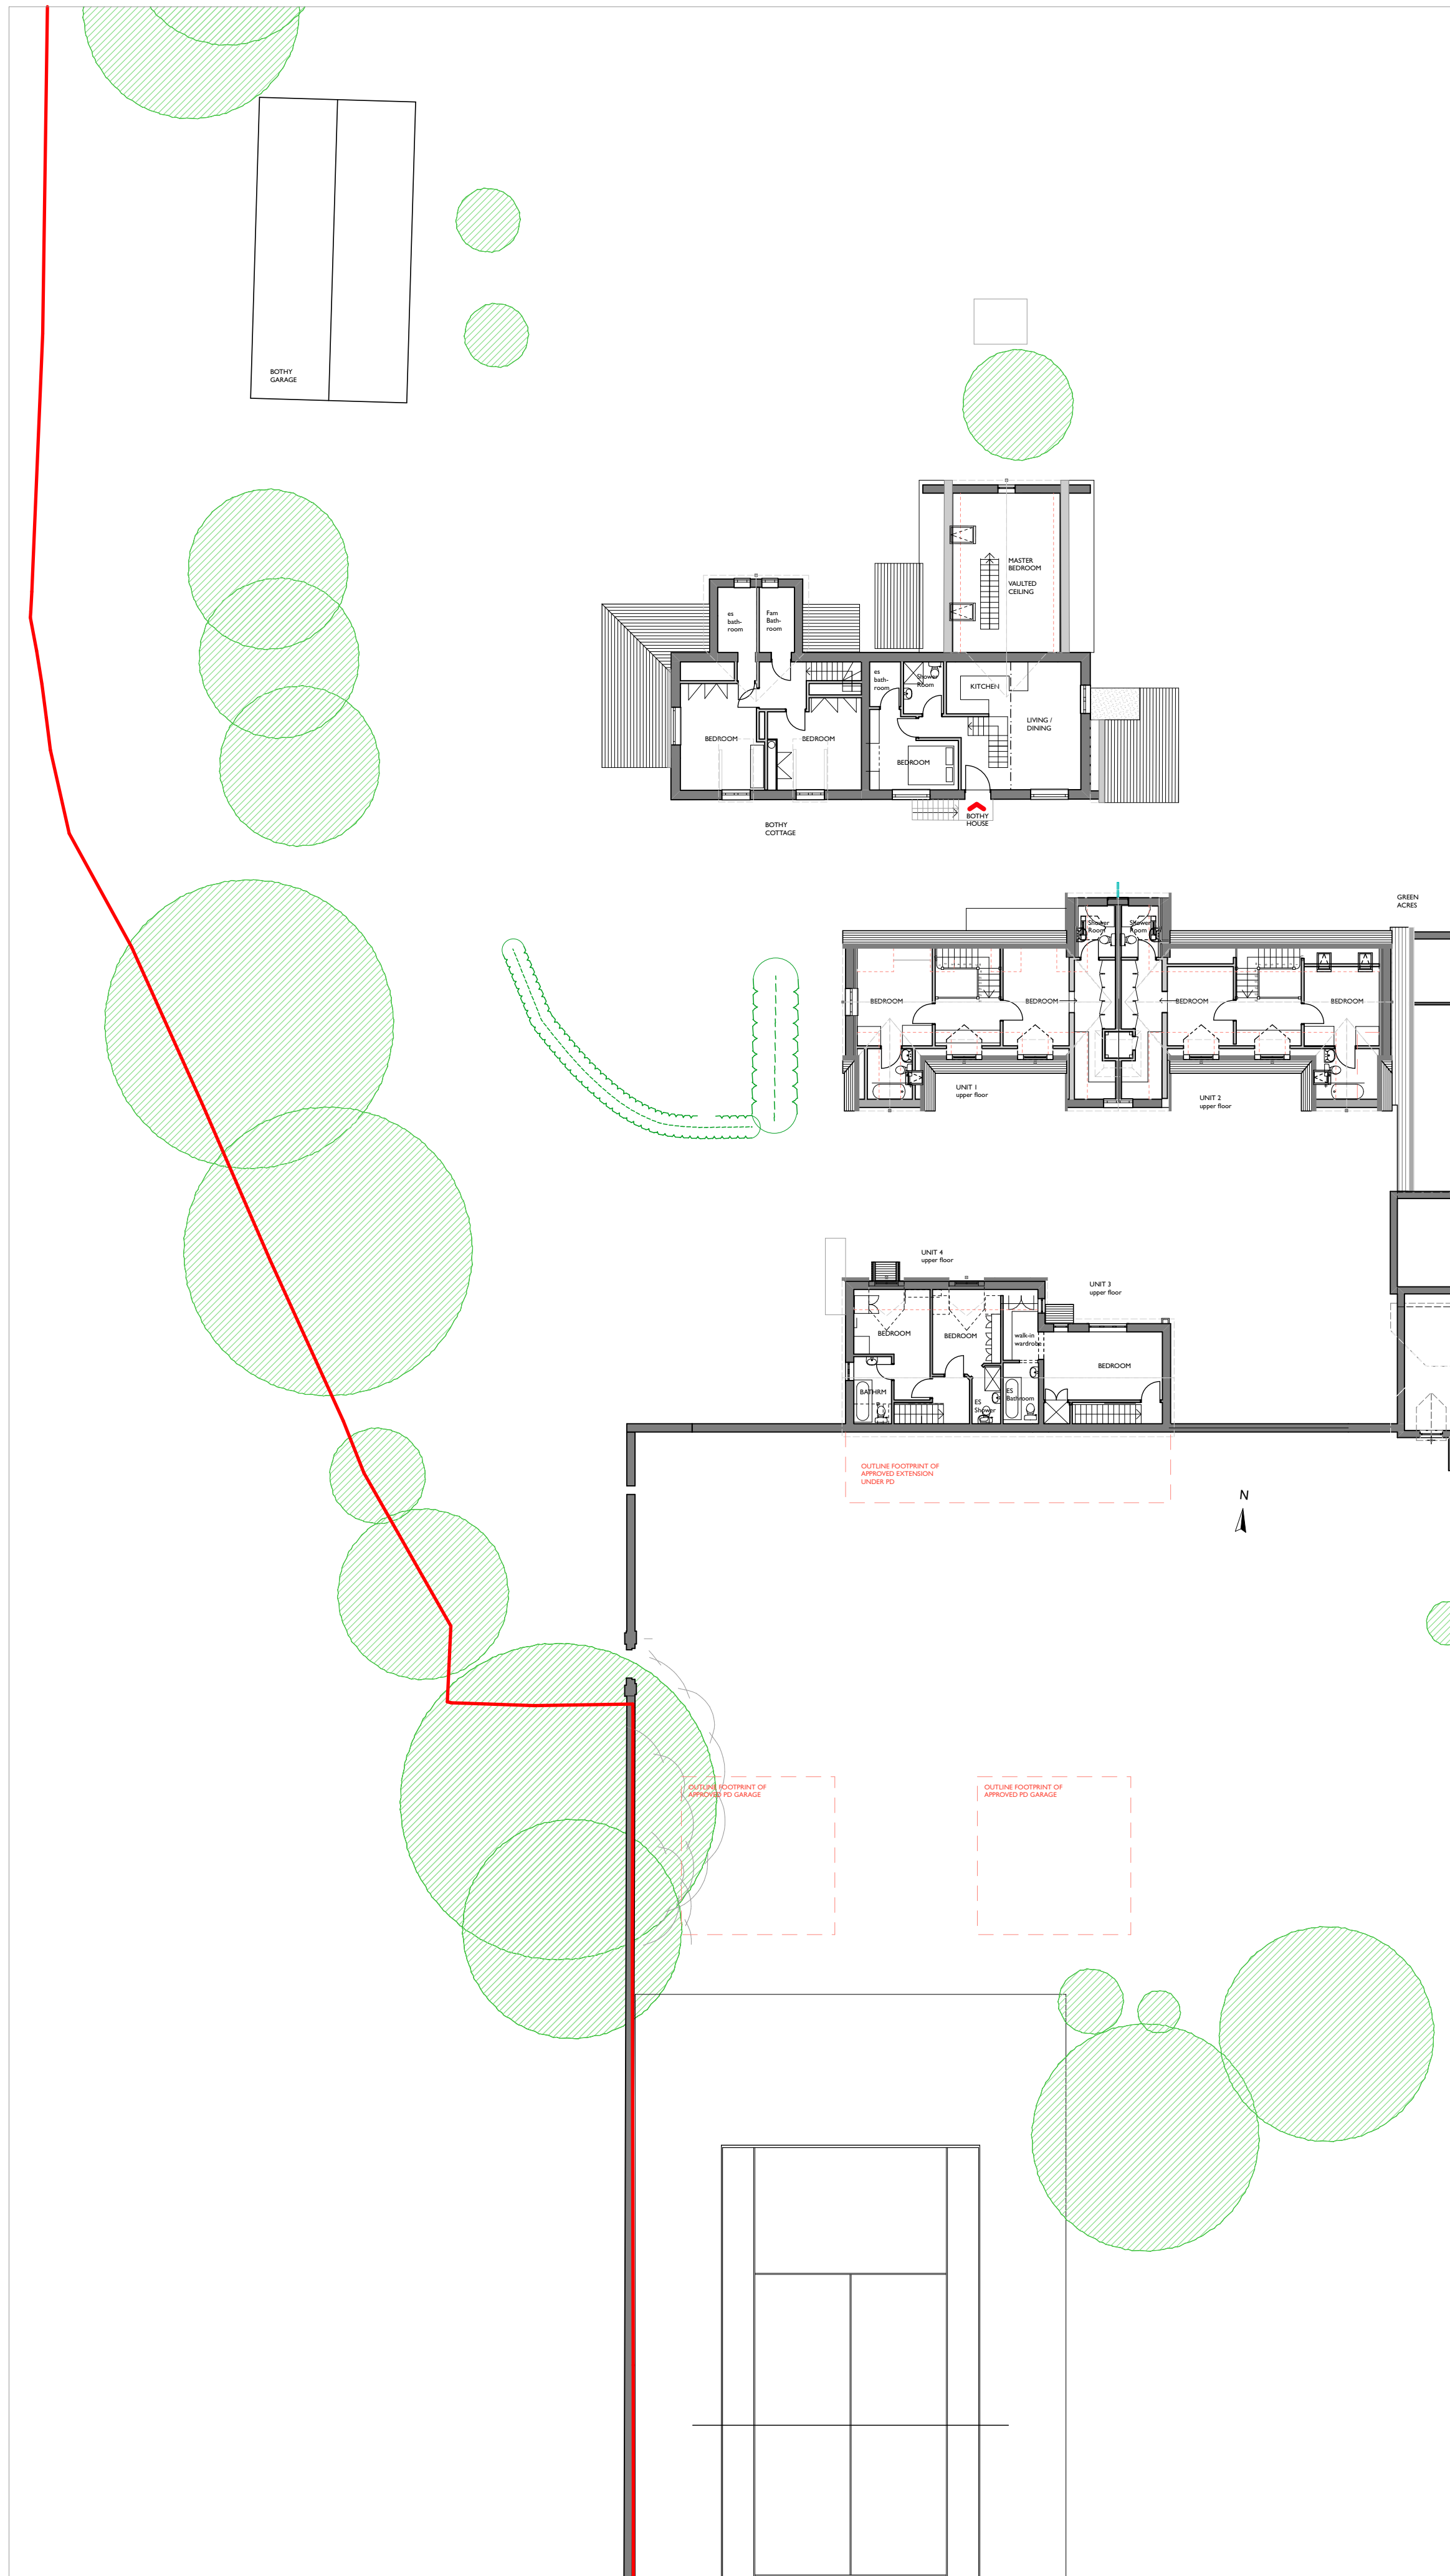

GROUND FLOOR PLAN (INDICATIVE)
1:200

0m 1m 2m 3m 4m 5m 1:100			
A	PLANNING	SEP 19	
Rev			Date
Job Title: PROPOSED WORKS AT : POLO MEWS, Home Farm Chislehurst Kent BR7 6LY			
Client:			
Notify the architect for drawings and/or specification discrepancy. This project is subject to survey and statutory approvals. © This drawing must not be reproduced in whole or part without written consent. Do not scale from this drawing. Verify all dimensions on site.			
Project Status: PLANNING			
Drawing Title: EXISTING FIRST FLOOR PLAN			
Scale: @A1 1:100	Date: SEP 19	Drawn: SN	Checked: PB
Job No & Drawing No: S006 RevA			