


GROUND FLOOR PLAN (INDICATIVE)
1:100

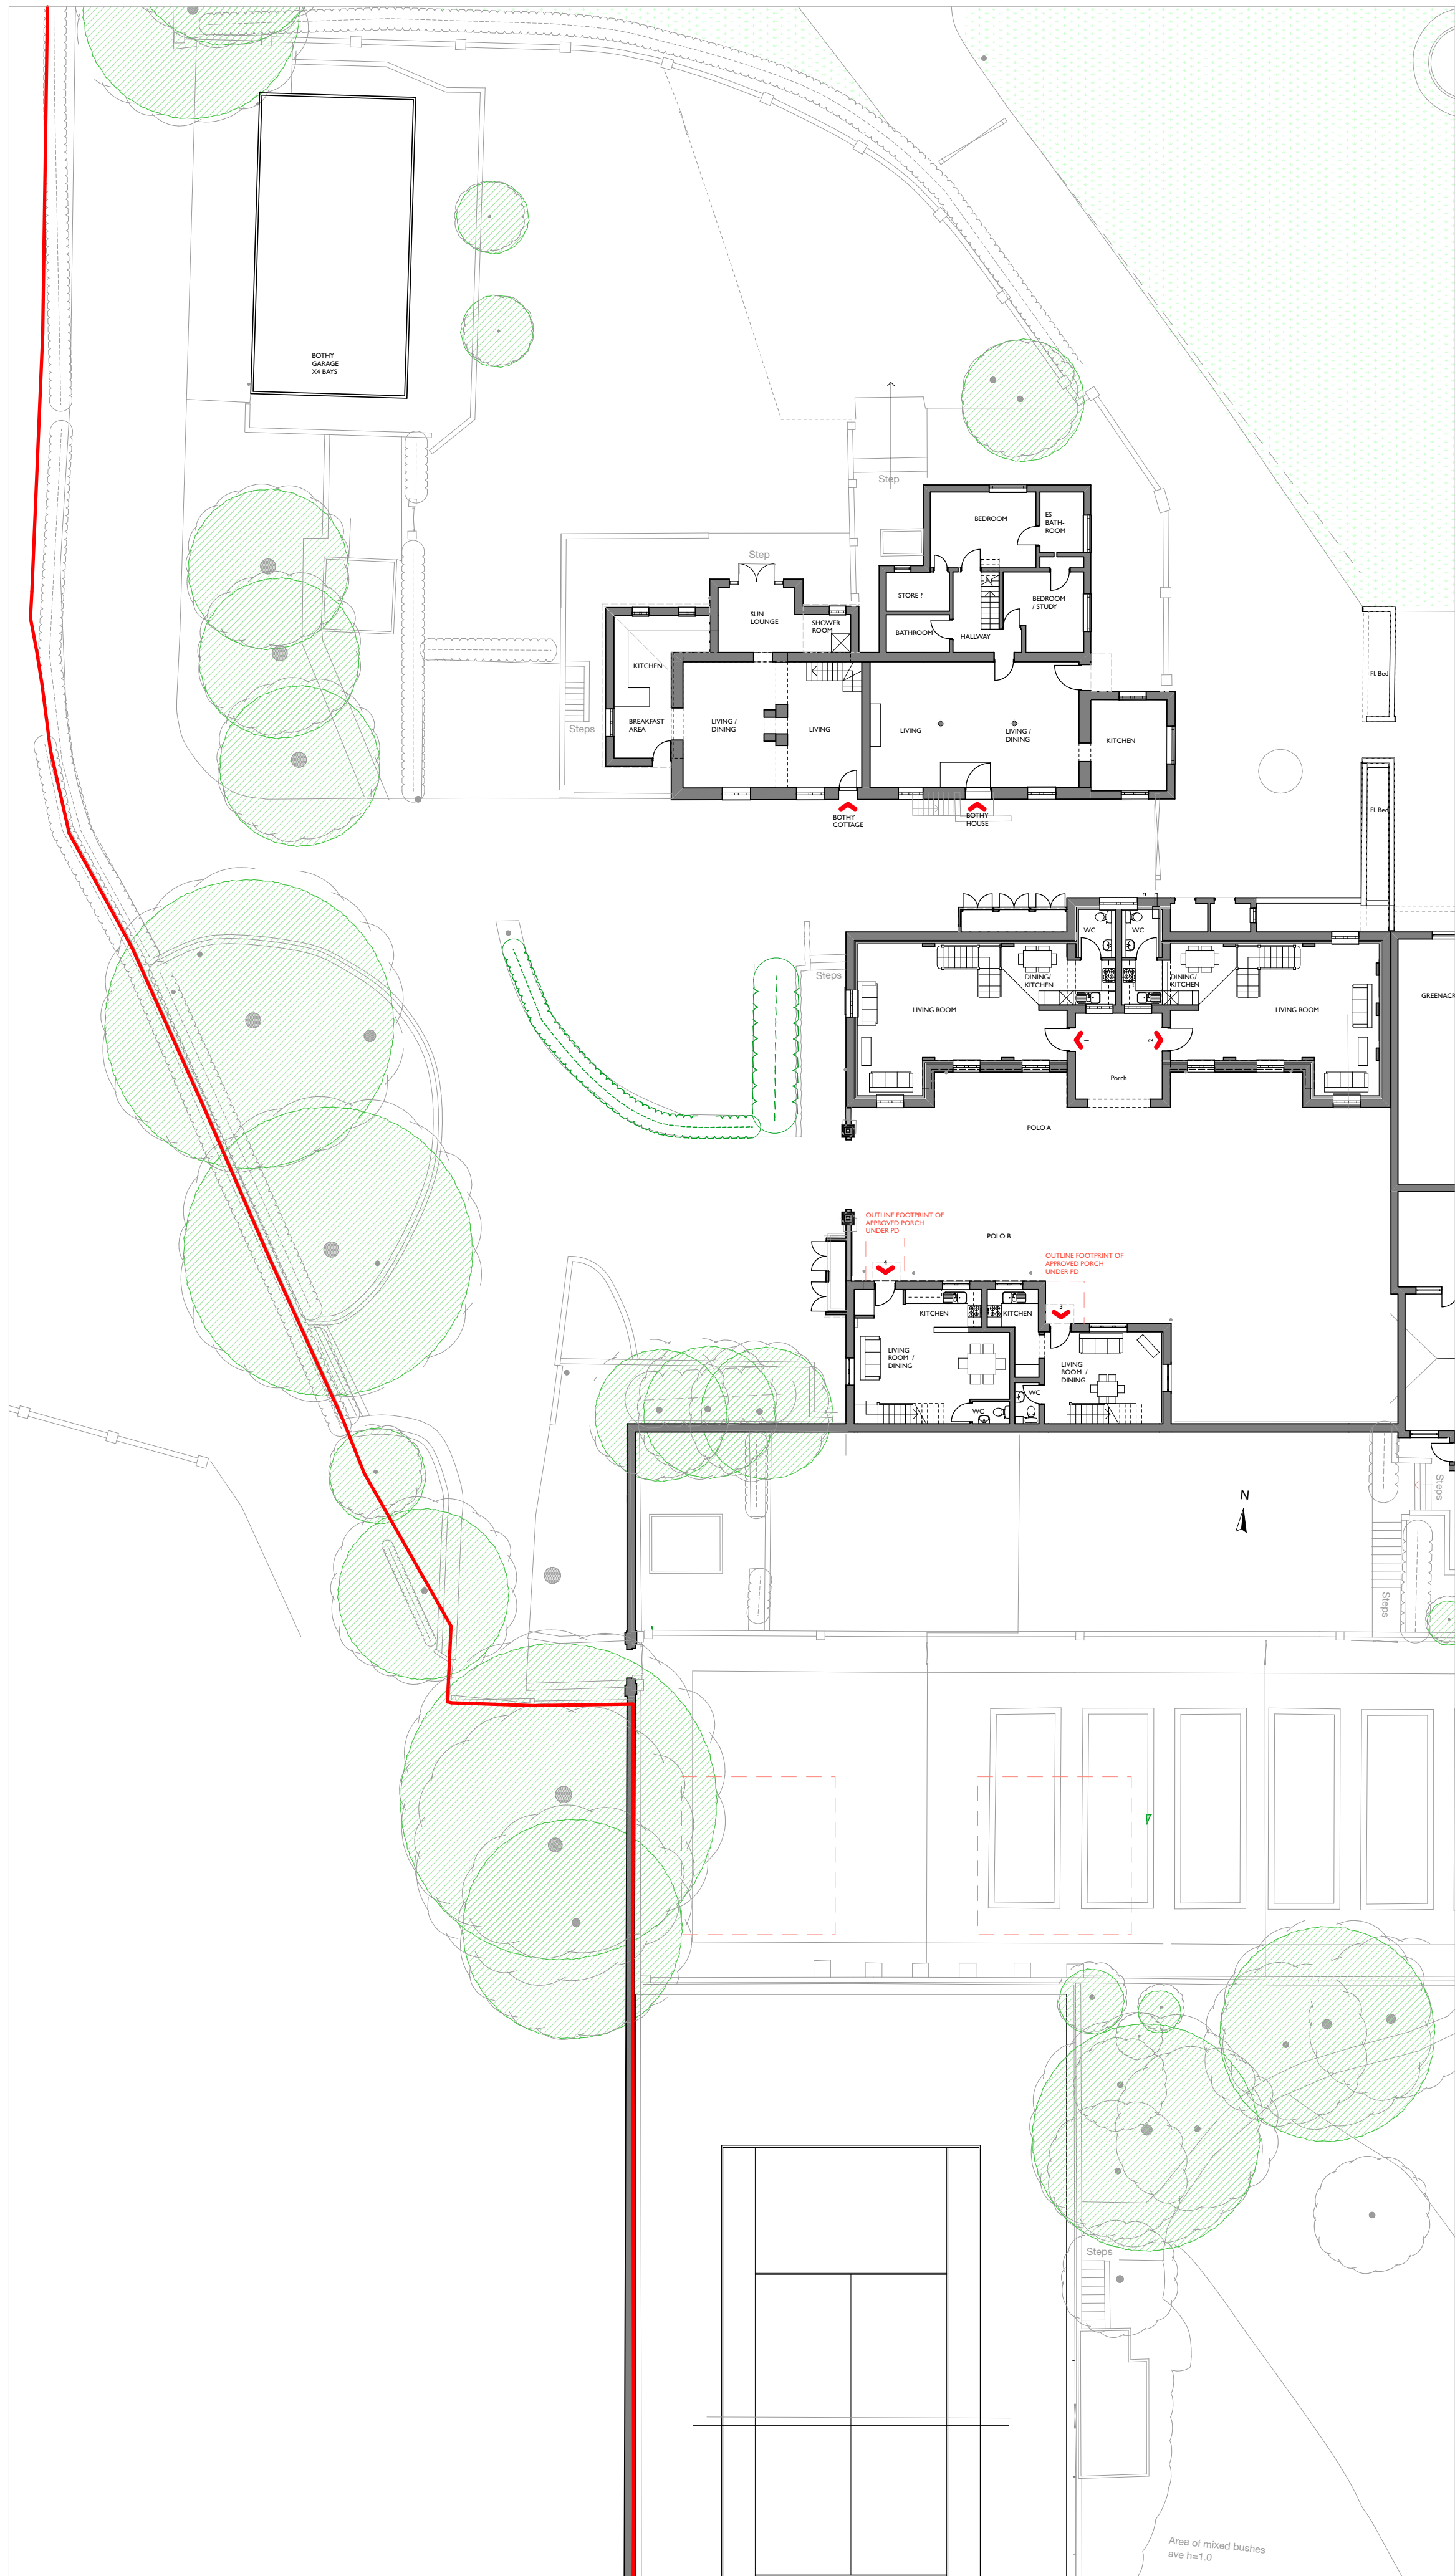

GROUND FLOOR PLAN (INDICATIVE)
1:200

<div>0m1m2m3m4m5m</div> <div>1:100</div>		
A	PLANNING	SEP 19
Rev		Date
Job Title:		
PROPOSED WORKS AT : POLO MEWS, Home Farm Chislehurst Kent BR7 6LY		
Client:		
Notify the architect for drawings and/or specification discrepancy. This project is subject to survey and statutory approvals. © This drawing must not be reproduced in whole or part without written consent. Do not scale from this drawing. Verify all dimensions on site.		
Project Status: PLANNING		
Drawing Title:		
EXISTING GROUND FLOOR PLAN		
Scale: 1:100	Date: SEP 19	Drawn: SN
		Checked: PB
Job No & Drawing No: S005 RevA		