


# ALBERT ROAD

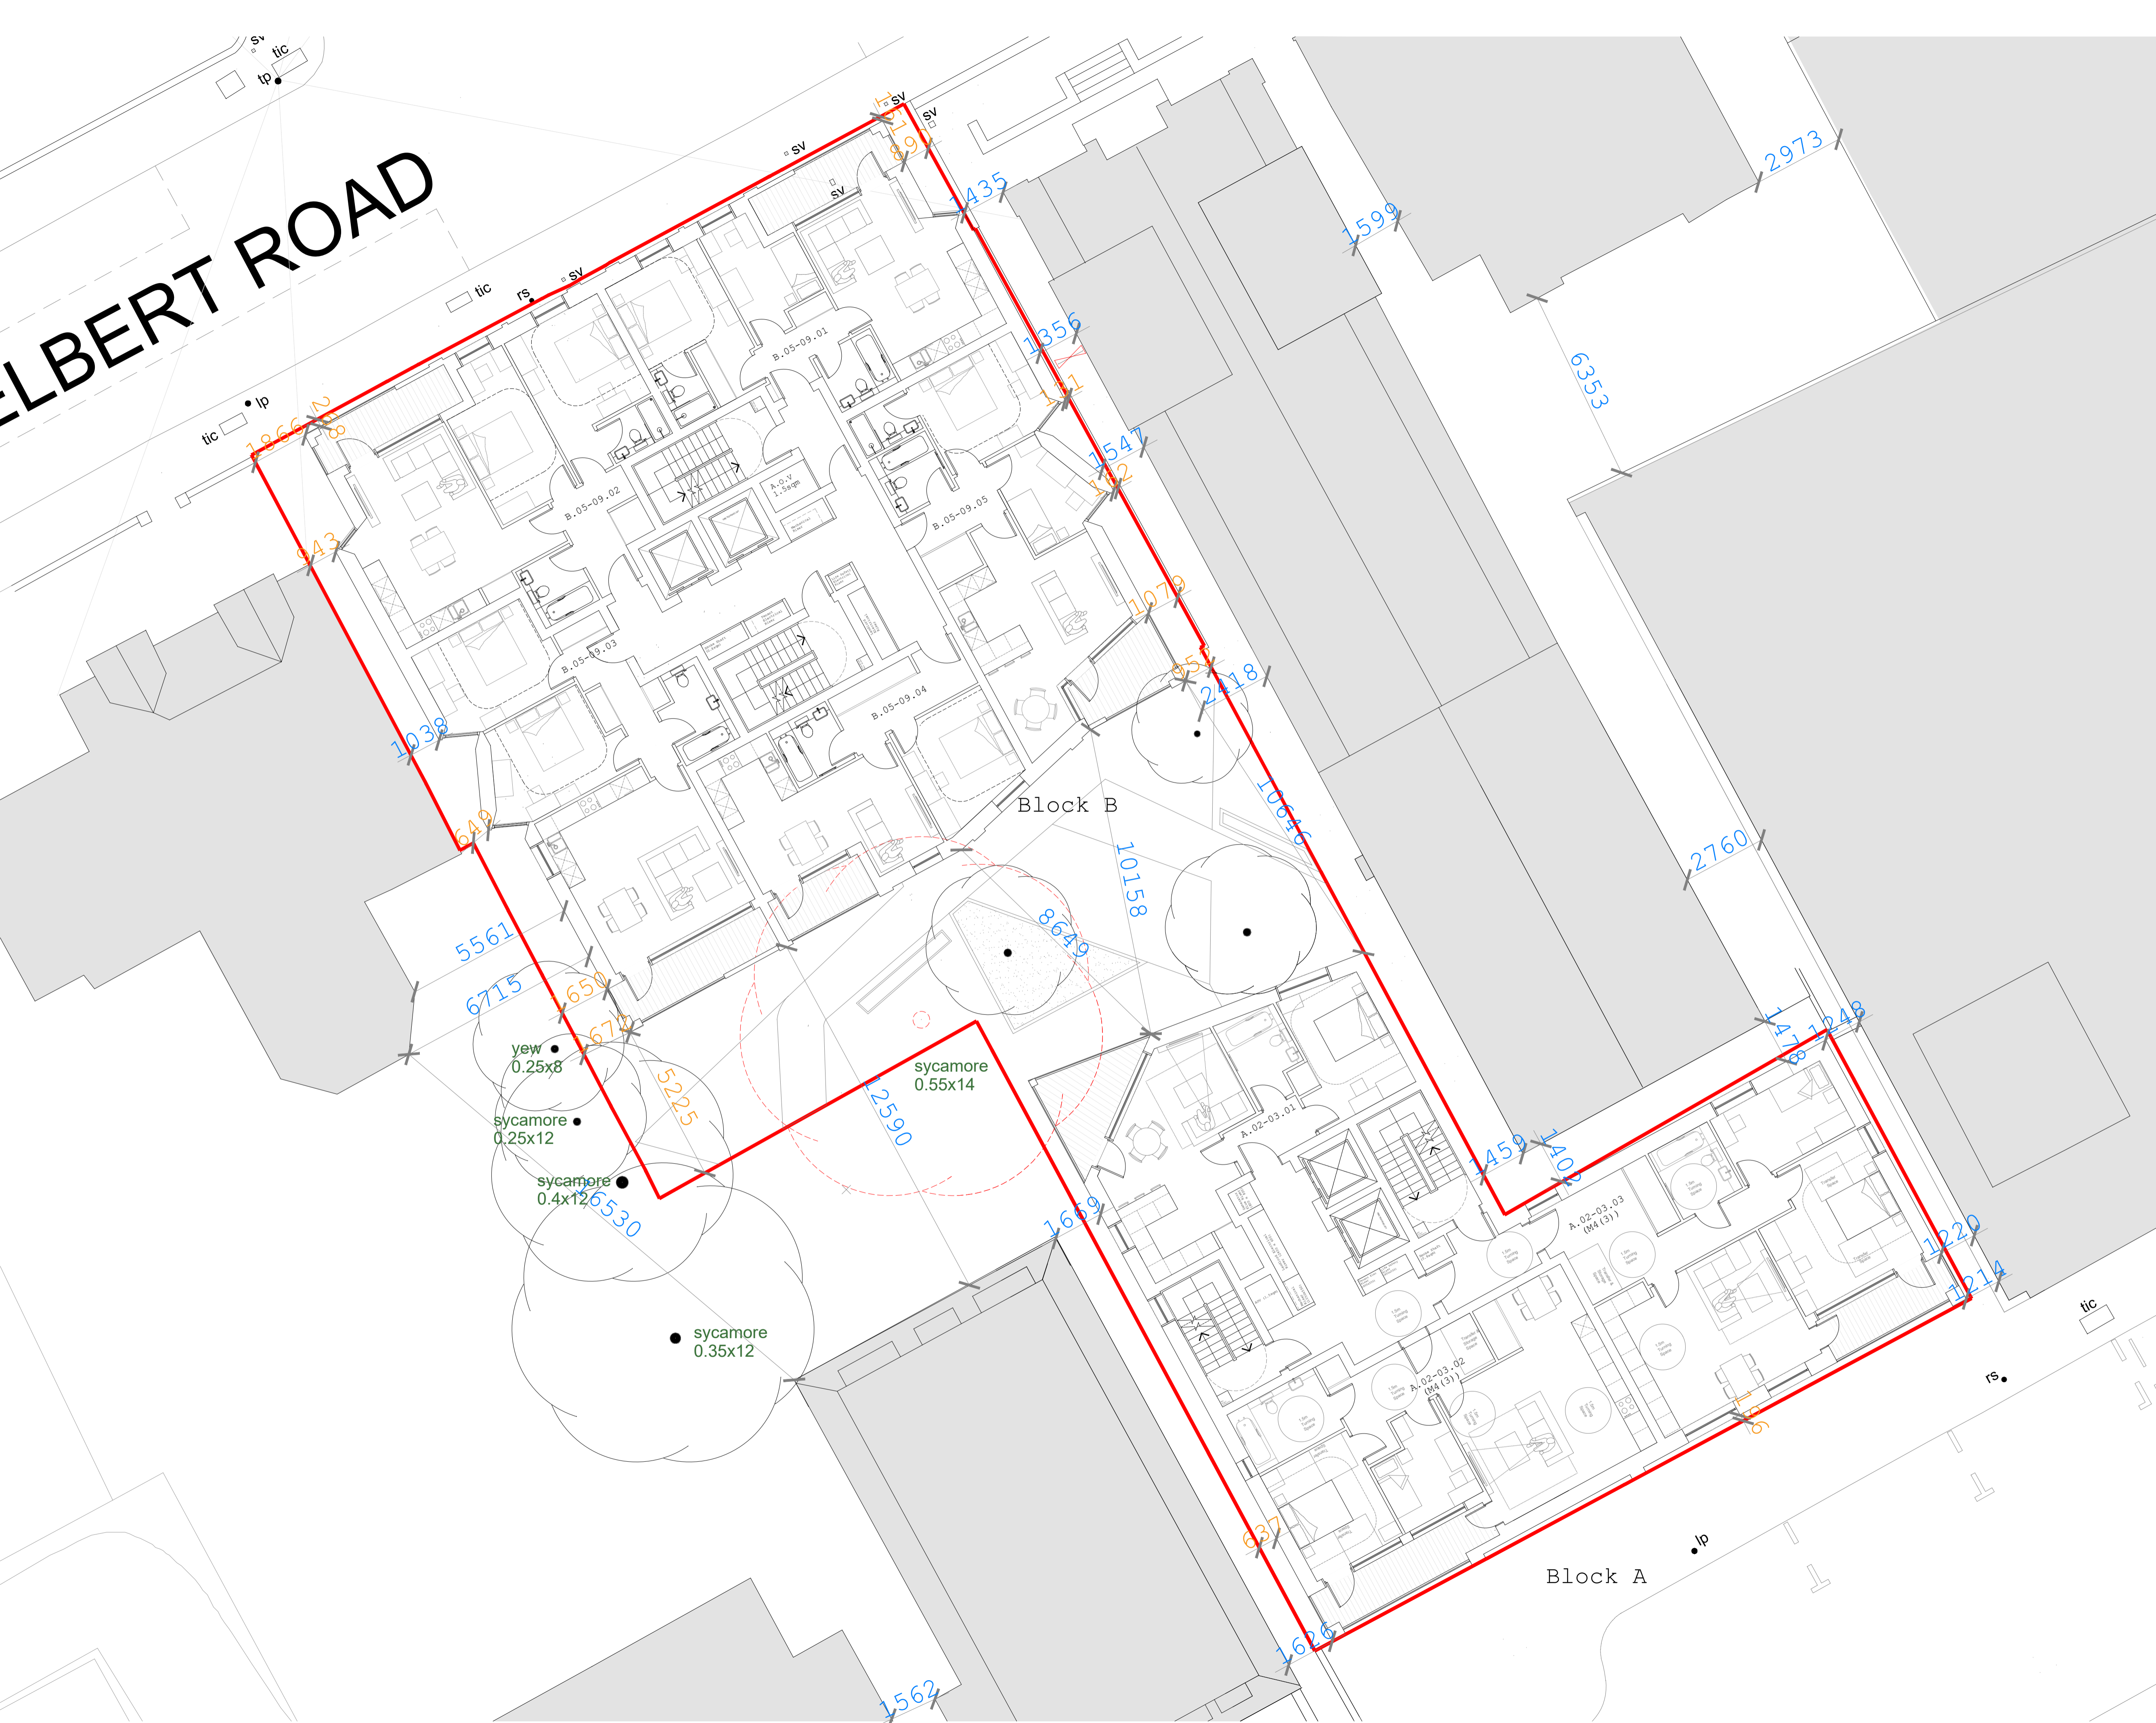

- Building to Building Separations
- Boundary Separations

□ Site Boundary

# Hollaway

London | 10a Abchurch Lane | London | EC4A 3DF  
T +44 (0) 20 7596 5425 | E london@hollawaystudio.co.uk | www.hollawaystudio.co.uk  
Kent | The Railway Stables | Rampton Road | Hythe | Kent | CT21 590  
T +44 (0) 1303 240 515 | E kent@hollawaystudio.co.uk | www.hollawaystudio.co.uk

Project | Ringers Road Bromley  
Client | The Substantia Group  
Title | Proposed Site Plan - Building and Boundary Separation Distances  
Status | PLANNING

Scale | A1 | 1:100 Date | 12.10.20 Drawn | GG Chk'd | LC

Project Number | 18.085 Drawing Number | 100.10 Revision | -  
Bim Number

