

Highways Act 1980 S31(6)
Landowner's statement and declaration re.
Land at Grays Road and land between
Cudham Lane South and Burlings Lane
Knockholt
Application reference 01 11

The application relates to land at Grays Road and between Cudham Lane South and Burlings Lane Knockholt, the specific land being identified with a red border on the attached plan. Where they are recognised to exist, existing public rights of way crossing the land are indicated by a continuous green line.

DEPOSIT OF STATEMENT AND PLAN

SECTION 31(6), HIGHWAYS ACT 1980

We are and have been since at least May 1998 the sole owners of the land delineated on the plan accompanying this declaration edged in red.

The aforementioned land lies in the Parish of Knockholt.

The ways coloured green on the said plan have been dedicated as footpaths.

No other ways over the land have been dedicated as highways.

The deposit shall comprise this statement and accompanying plan.

Signed (Landowner):

TS Hawkins

Name (of Landowner):

Christopher Tolhurst Spencer Hawkins

Address:

THE FADS
SUNDERLAND BRIDGE VILLAGE
DURHAM DN6 5NB

Date:

17 January 2011

Signed (Witness):

Desmond Walker

Name (of Witness):

DESMOND WALKER

Address:

WILKFIELD HOUSE
SUNDERLAND BRIDGE VILLAGE
DURHAM DN6 5NB

Date:

17.01.2011.

DEPOSIT OF STATEMENT AND PLAN

SECTION 31(6), HIGHWAYS ACT 1980

We are and have been since at least May 1998 the sole owners of the land delineated on the plan accompanying this declaration edged in red.

The aforementioned land lies in the Parish of Knockholt.

The ways coloured green on the said plan have been dedicated as footpaths.

No other ways over the land have been dedicated as highways.

The deposit shall comprise this statement and accompanying plan.

Signed (Landowner):

John Sefton Spencer Hawkins

Name (of Landowner):

John Sefton Spencer Hawkins

Address:

OSBORNE - UPPER DICKER
Near HAILSHAM - EAST SUSSEX.

Date:

31 January 2011

Signed (Witness):

CW Blaber

Name (of Witness):


MRS CAROL WENDY BLABER

Address:

"LITTLE GREEN TREES" 189, TURKEY ROAD
BEXHILL - ON - SEA EAST SUSSEX TN39 5HY

Date:

31 January 2011

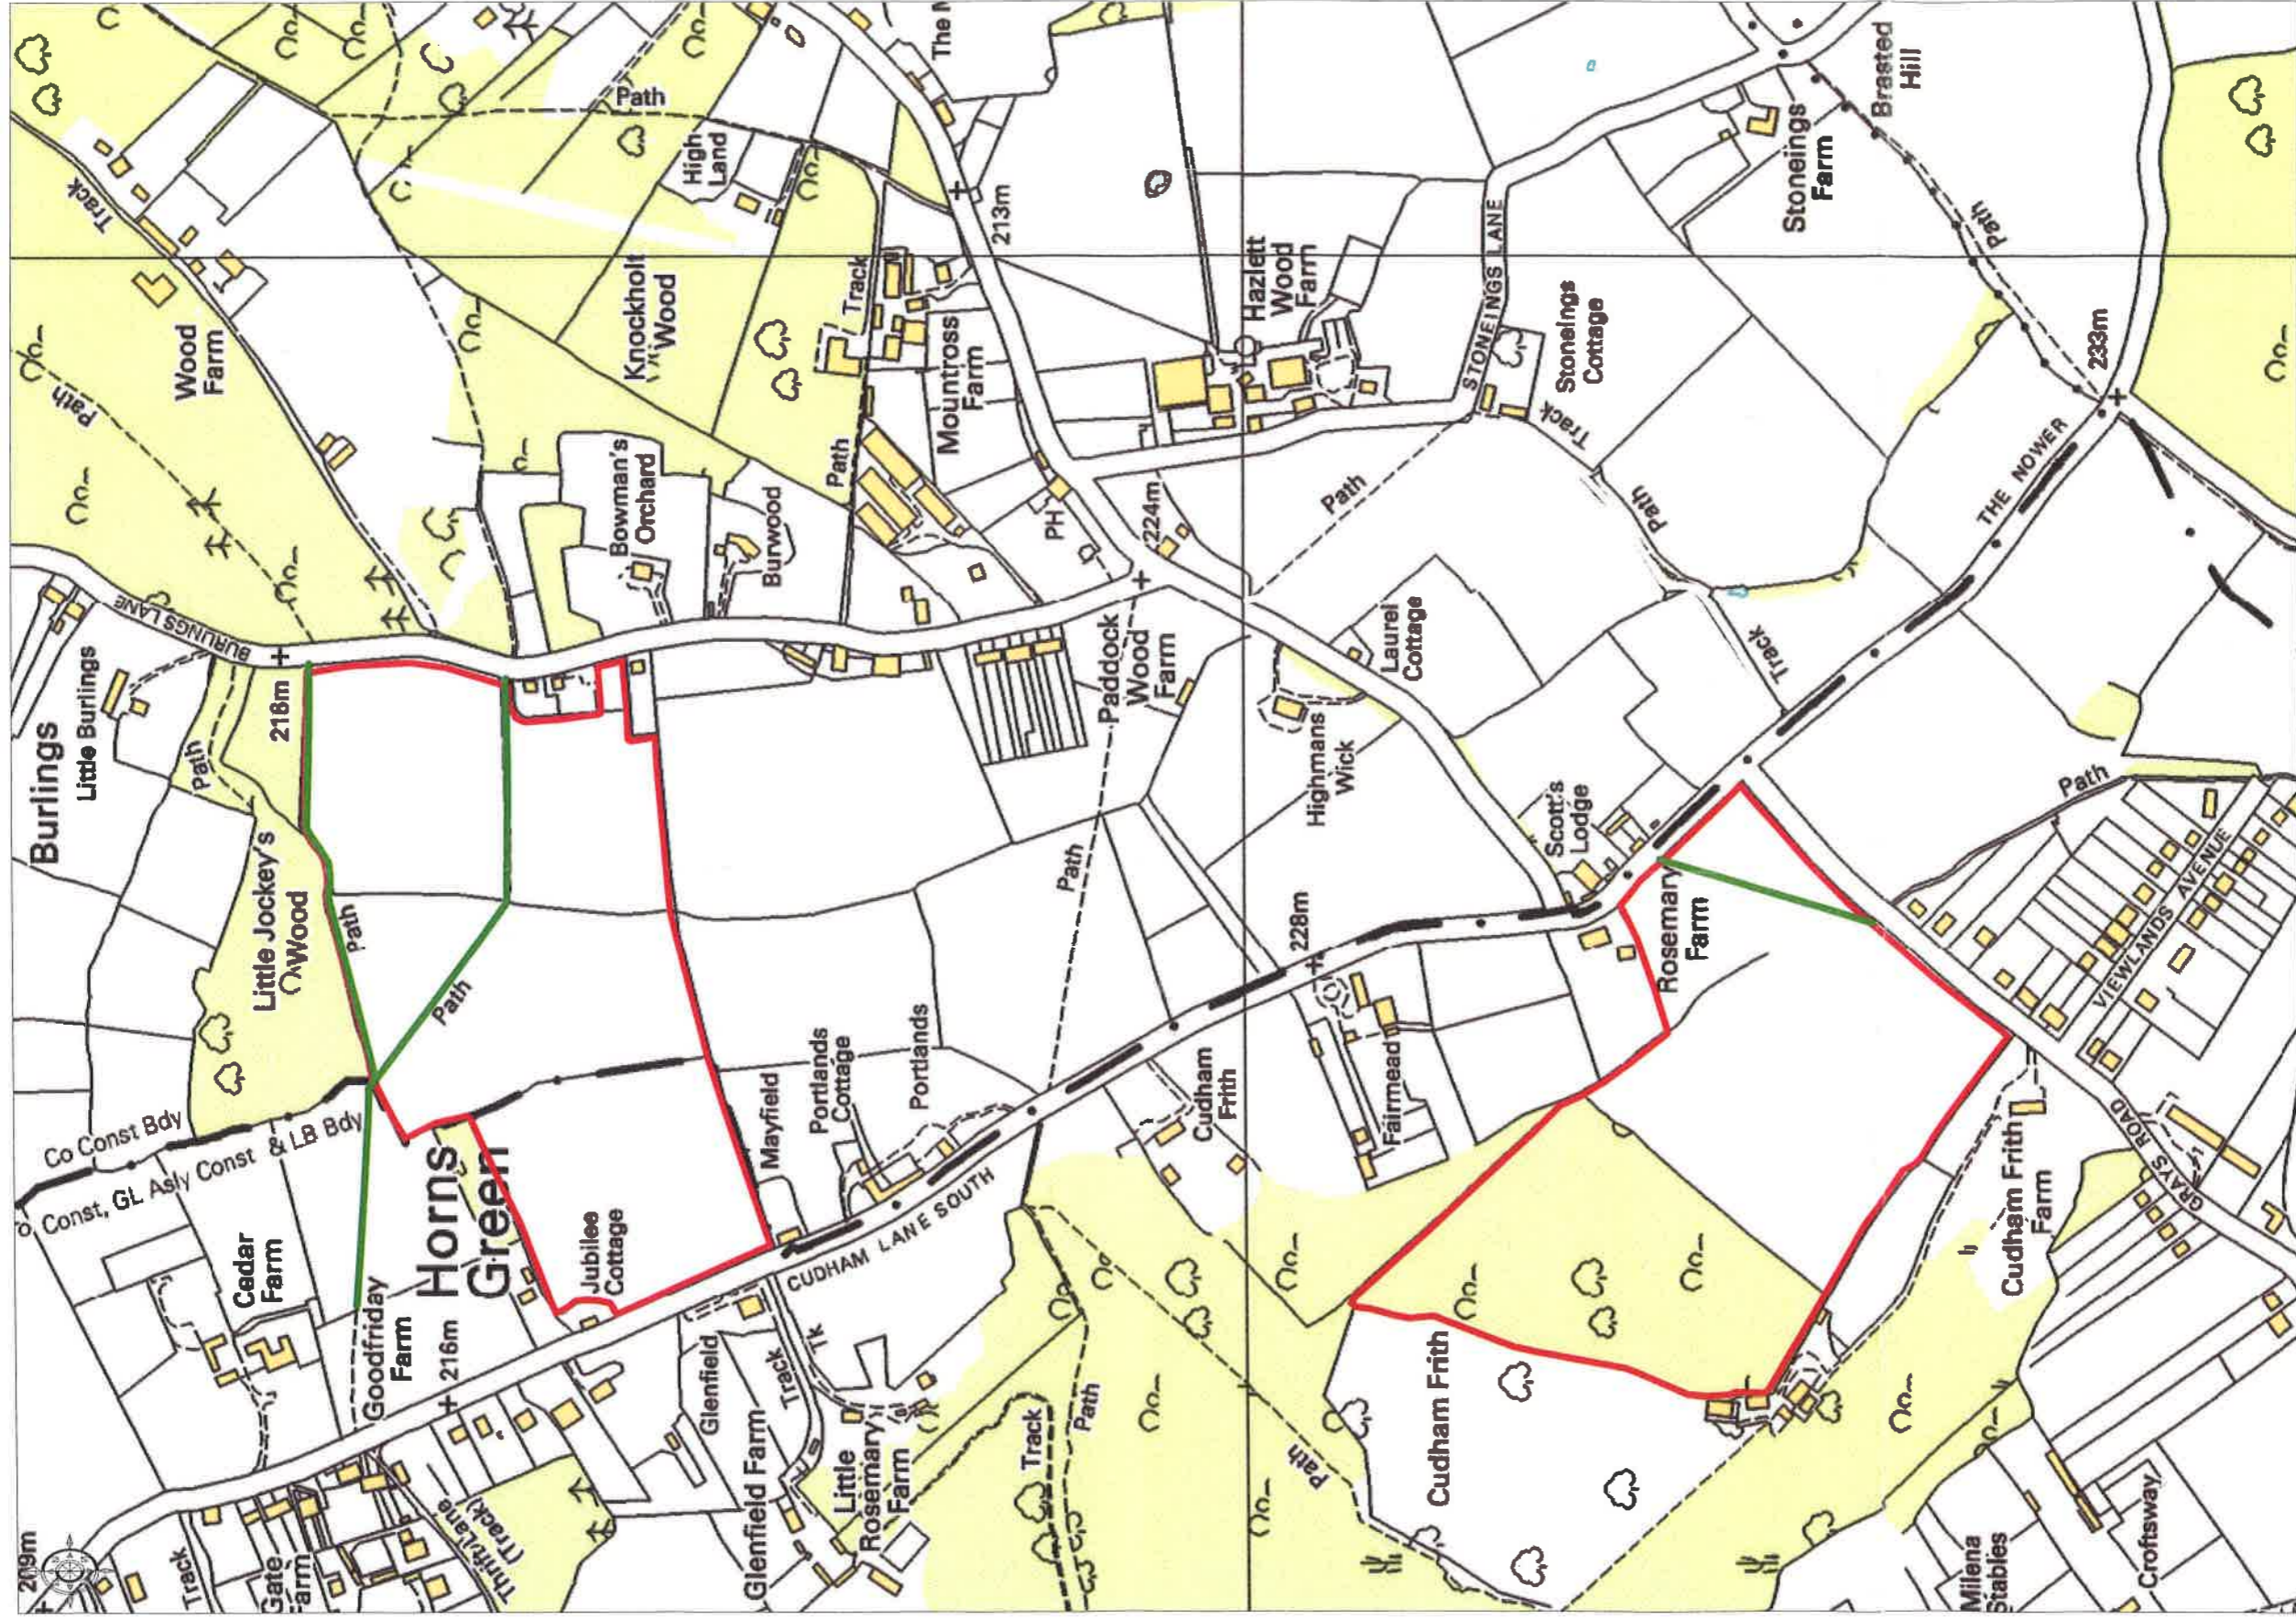

© Ordnance Survey, © Crown Copyright 2011. All rights reserved.
 Licence number: 100030490. Printed Scale: 1:5000