













Legend

-  Borough Boundary
-  Ordinary Watercourses
-  Main River
-  Main River Culvert
-  Ordinary Watercourse Culvert

Sewer flooding incidents

-  0 to 5
-  6 to 13
-  14 to 21
-  22 to 28
-  29 to 34

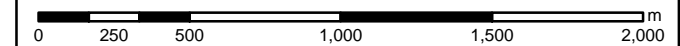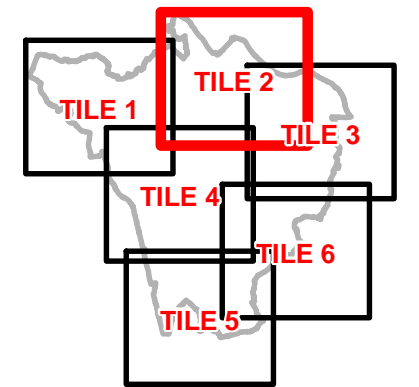

Strategic Flood Risk Assessment




Sunley House, 4 Bedford Park
Croydon, Surrey, CR0 2AP
Tel: +44 (0) 208 639 3500
www.aecom.com

Sewer Flood Incidents






GIS: SB	Checked: BN	Approved: GP	Date: 28/02/2017
------------	----------------	-----------------	---------------------

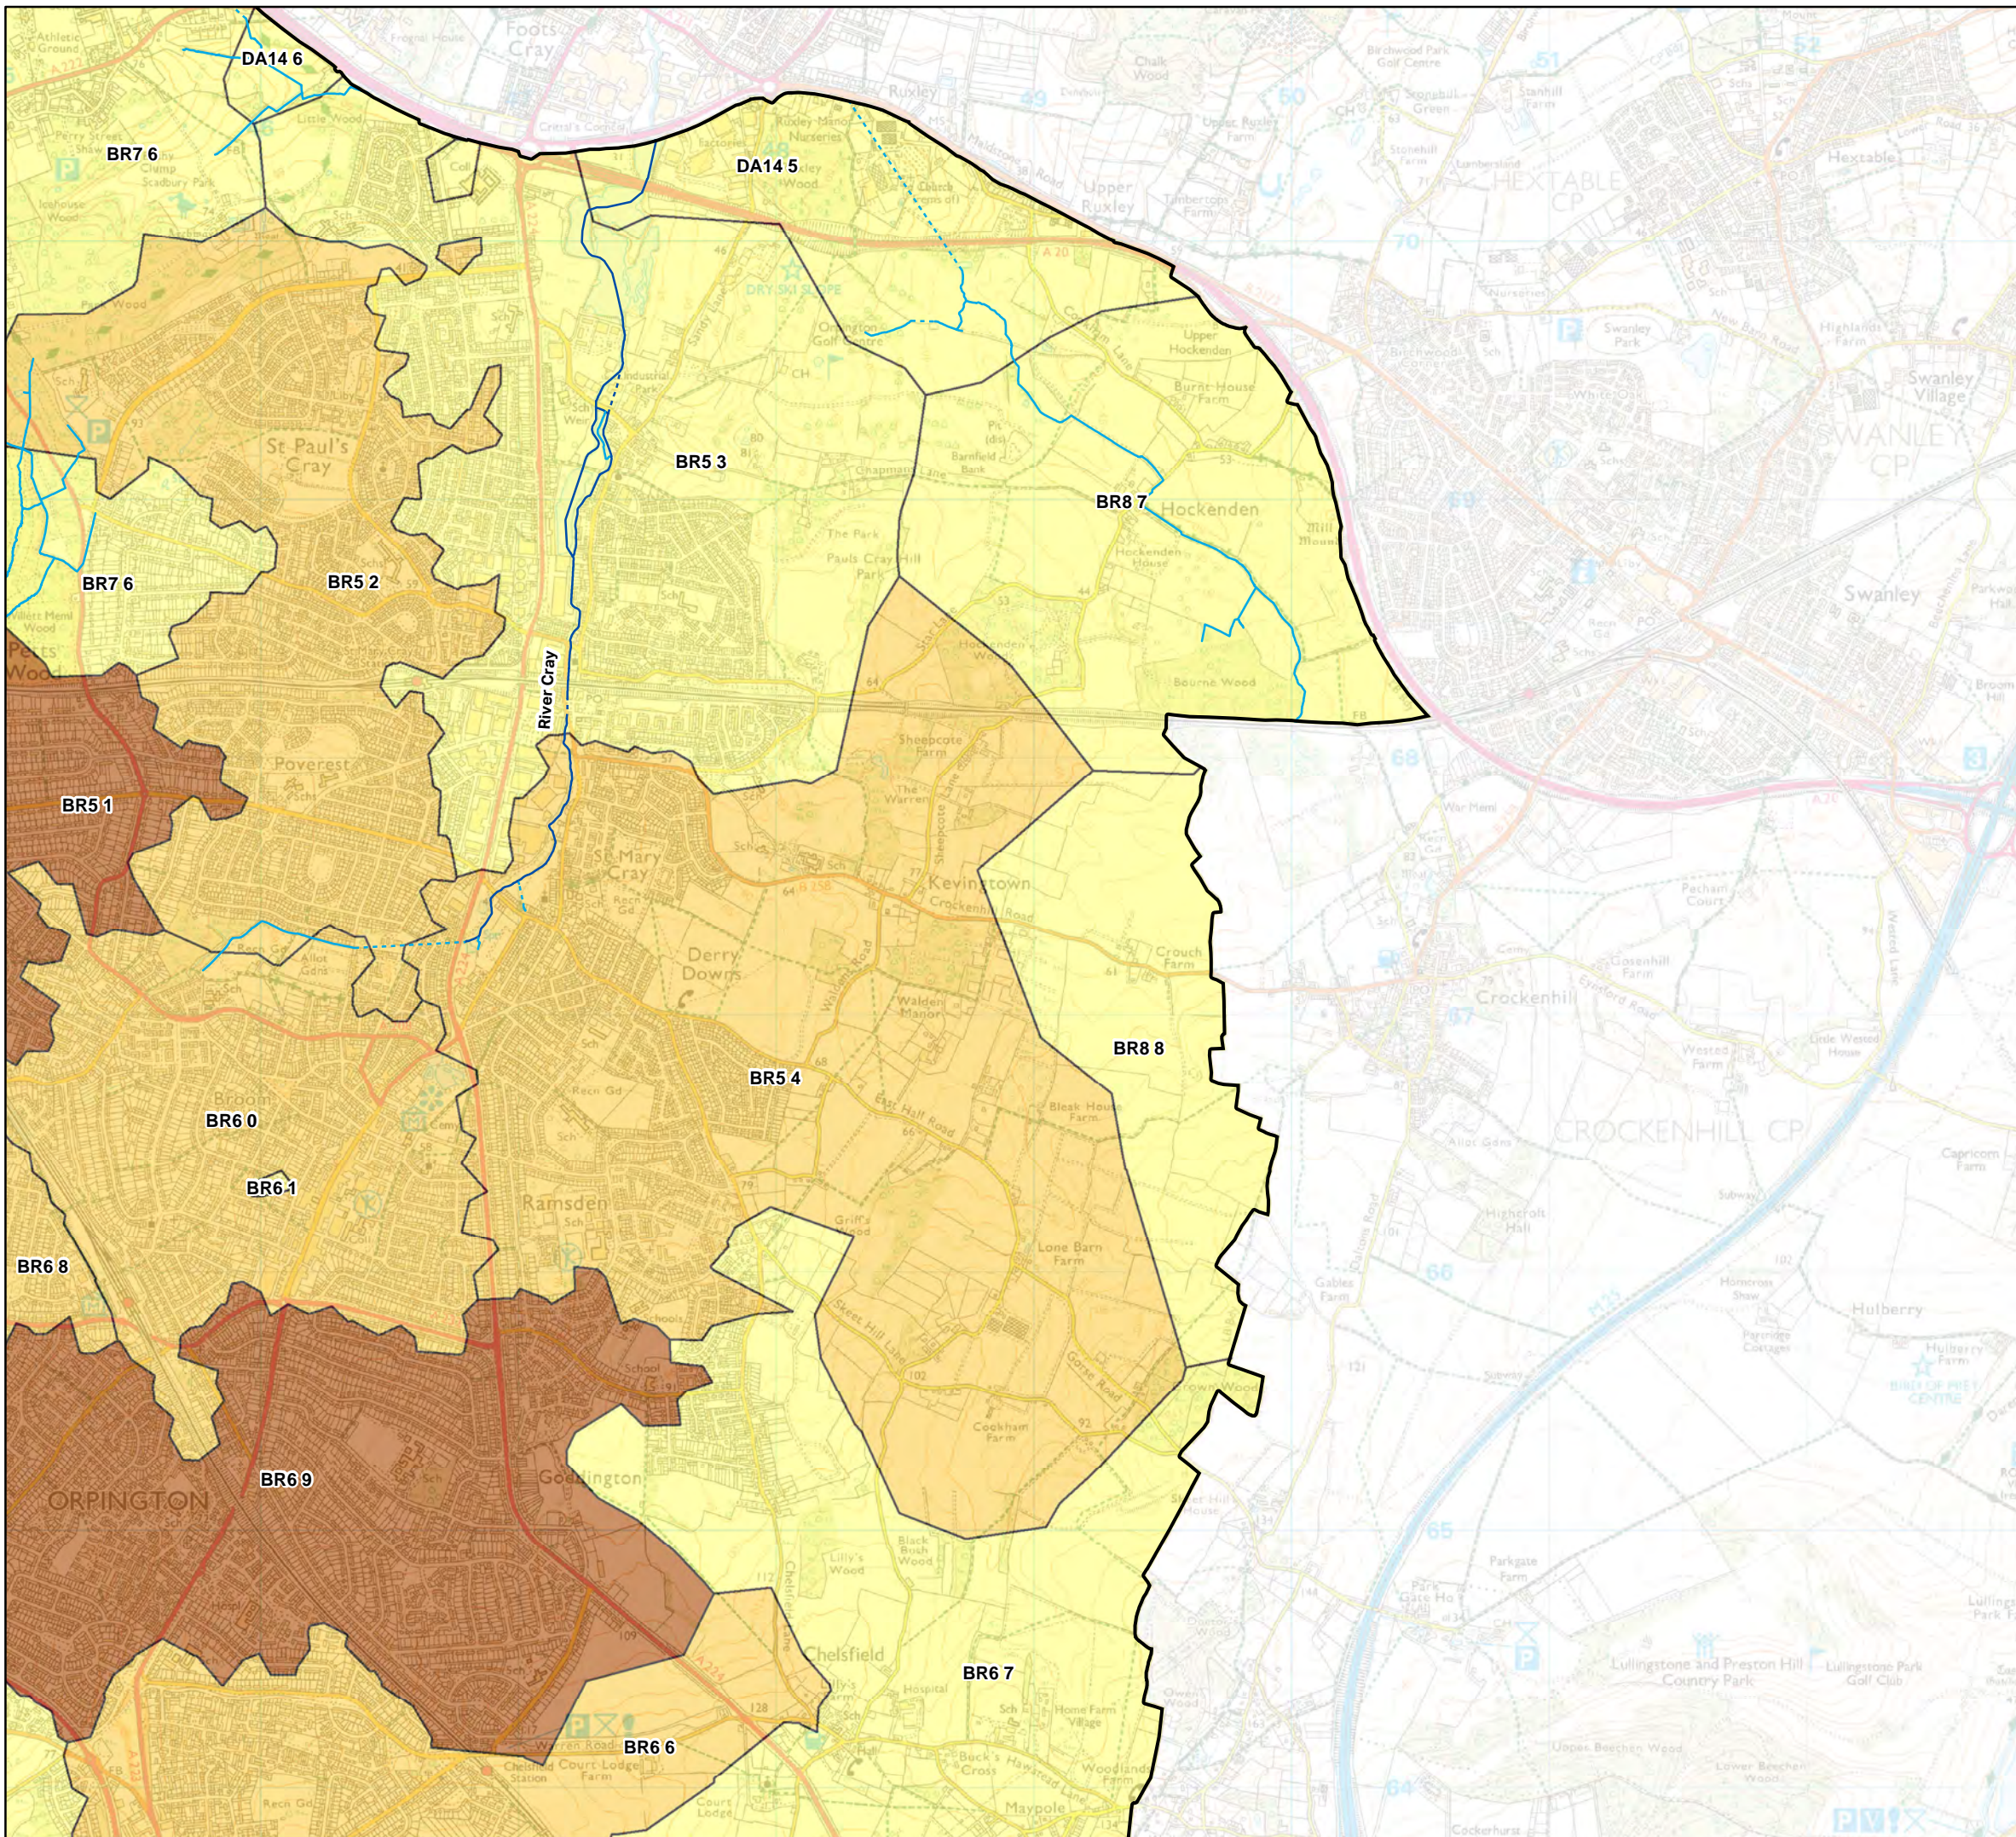Map no: 004b	Tile 2	Scale: 1:25,000
-----------------	--------	--------------------






This document has been prepared by AECOM Limited ("AECOM") for the sole use of our Client, and in accordance with generally accepted consultancy principles, the budget for fees and the terms of reference agreed between AECOM and the Client. Any information provided by third parties and referred to herein has not been checked or verified by AECOM, unless otherwise expressly stated in the document. No third party may rely upon this document without the prior and express written agreement of AECOM.





Legend

 -  Borough Boundary
-  Ordinary Watercourses
-  Main River
-  Main River Culvert
-  Ordinary Watercourse Culvert

Sewer flooding incidents

-  0 to 5
-  6 to 13
-  14 to 21
-  22 to 28
-  29 to 34

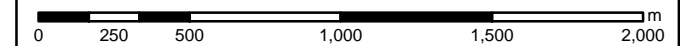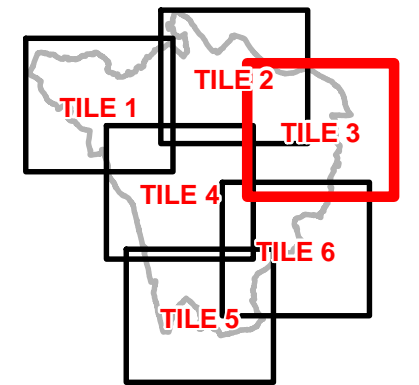

Strategic Flood Risk Assessment




Sunley House, 4 Bedford Park
Croydon, Surrey, CR0 2AP
Tel: +44 (0) 208 639 3500
www.aecom.com






Sewer Flood Incidents

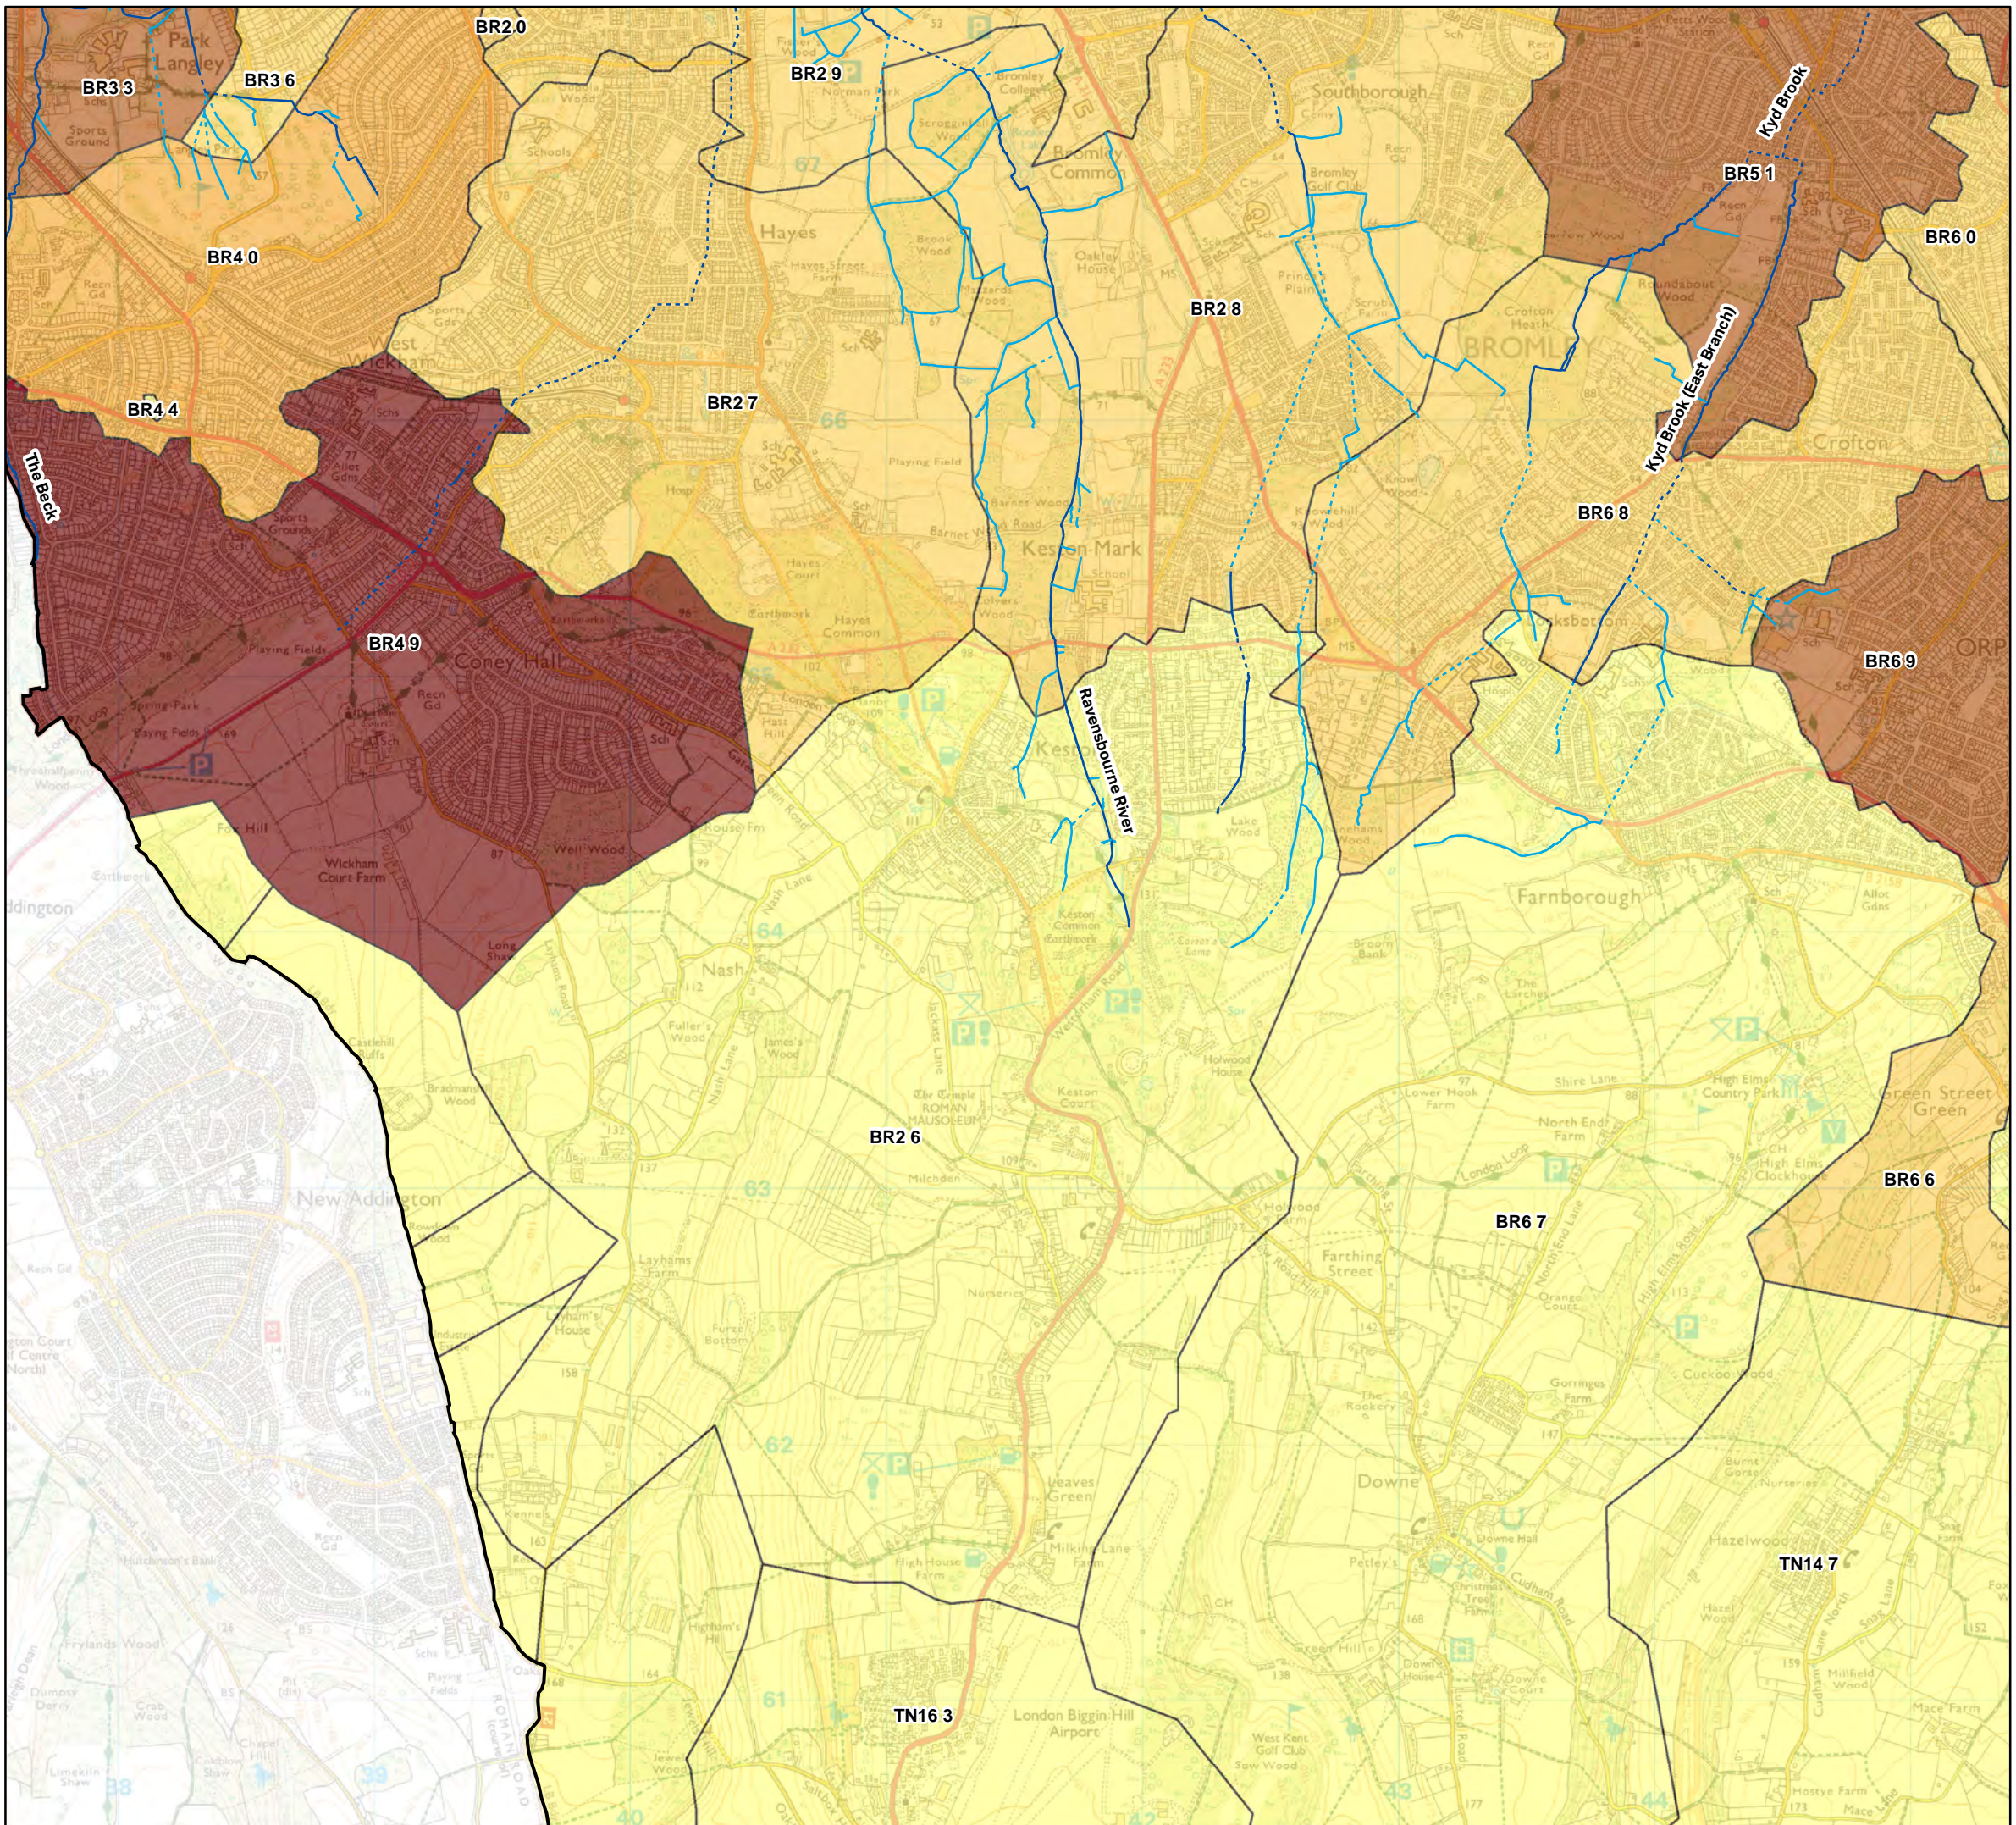GIS: SB	Checked: BN	Approved: GP	Date: 28/02/2017
Map no: 004b	Tile 3	Scale: 1:25,000	






This document has been prepared by AECOM Limited ("AECOM") for the sole use of our Client, and in accordance with generally accepted consultancy principles, the budget for fees and the terms of reference agreed between AECOM and the Client. Any information provided by third parties and referred to herein has not been checked or verified by AECOM, unless otherwise expressly stated in the document. No third party may rely upon this document without the prior and express written agreement of AECOM.





Legend

-  Borough Boundary
-  Ordinary Watercourses
-  Main River
-  Main River Culvert
-  Ordinary Watercourse Culvert

Sewer flooding incidents

-  0 to 5
-  6 to 13
-  14 to 21
-  22 to 28
-  29 to 34

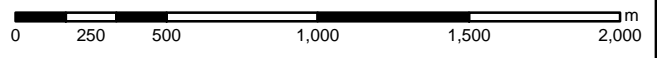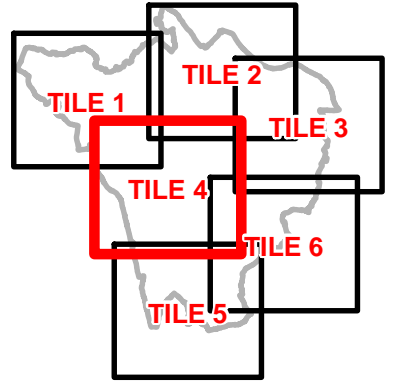

Strategic Flood Risk Assessment




Sunley House, 4 Bedford Park
Croydon, Surrey, CR0 2AP
Tel: +44 (0) 208 639 3500
www.aecom.com

Sewer Flood Incidents






GIS: SB	Checked: BN	Approved: GP	Date: 28/02/2017
------------	----------------	-----------------	---------------------

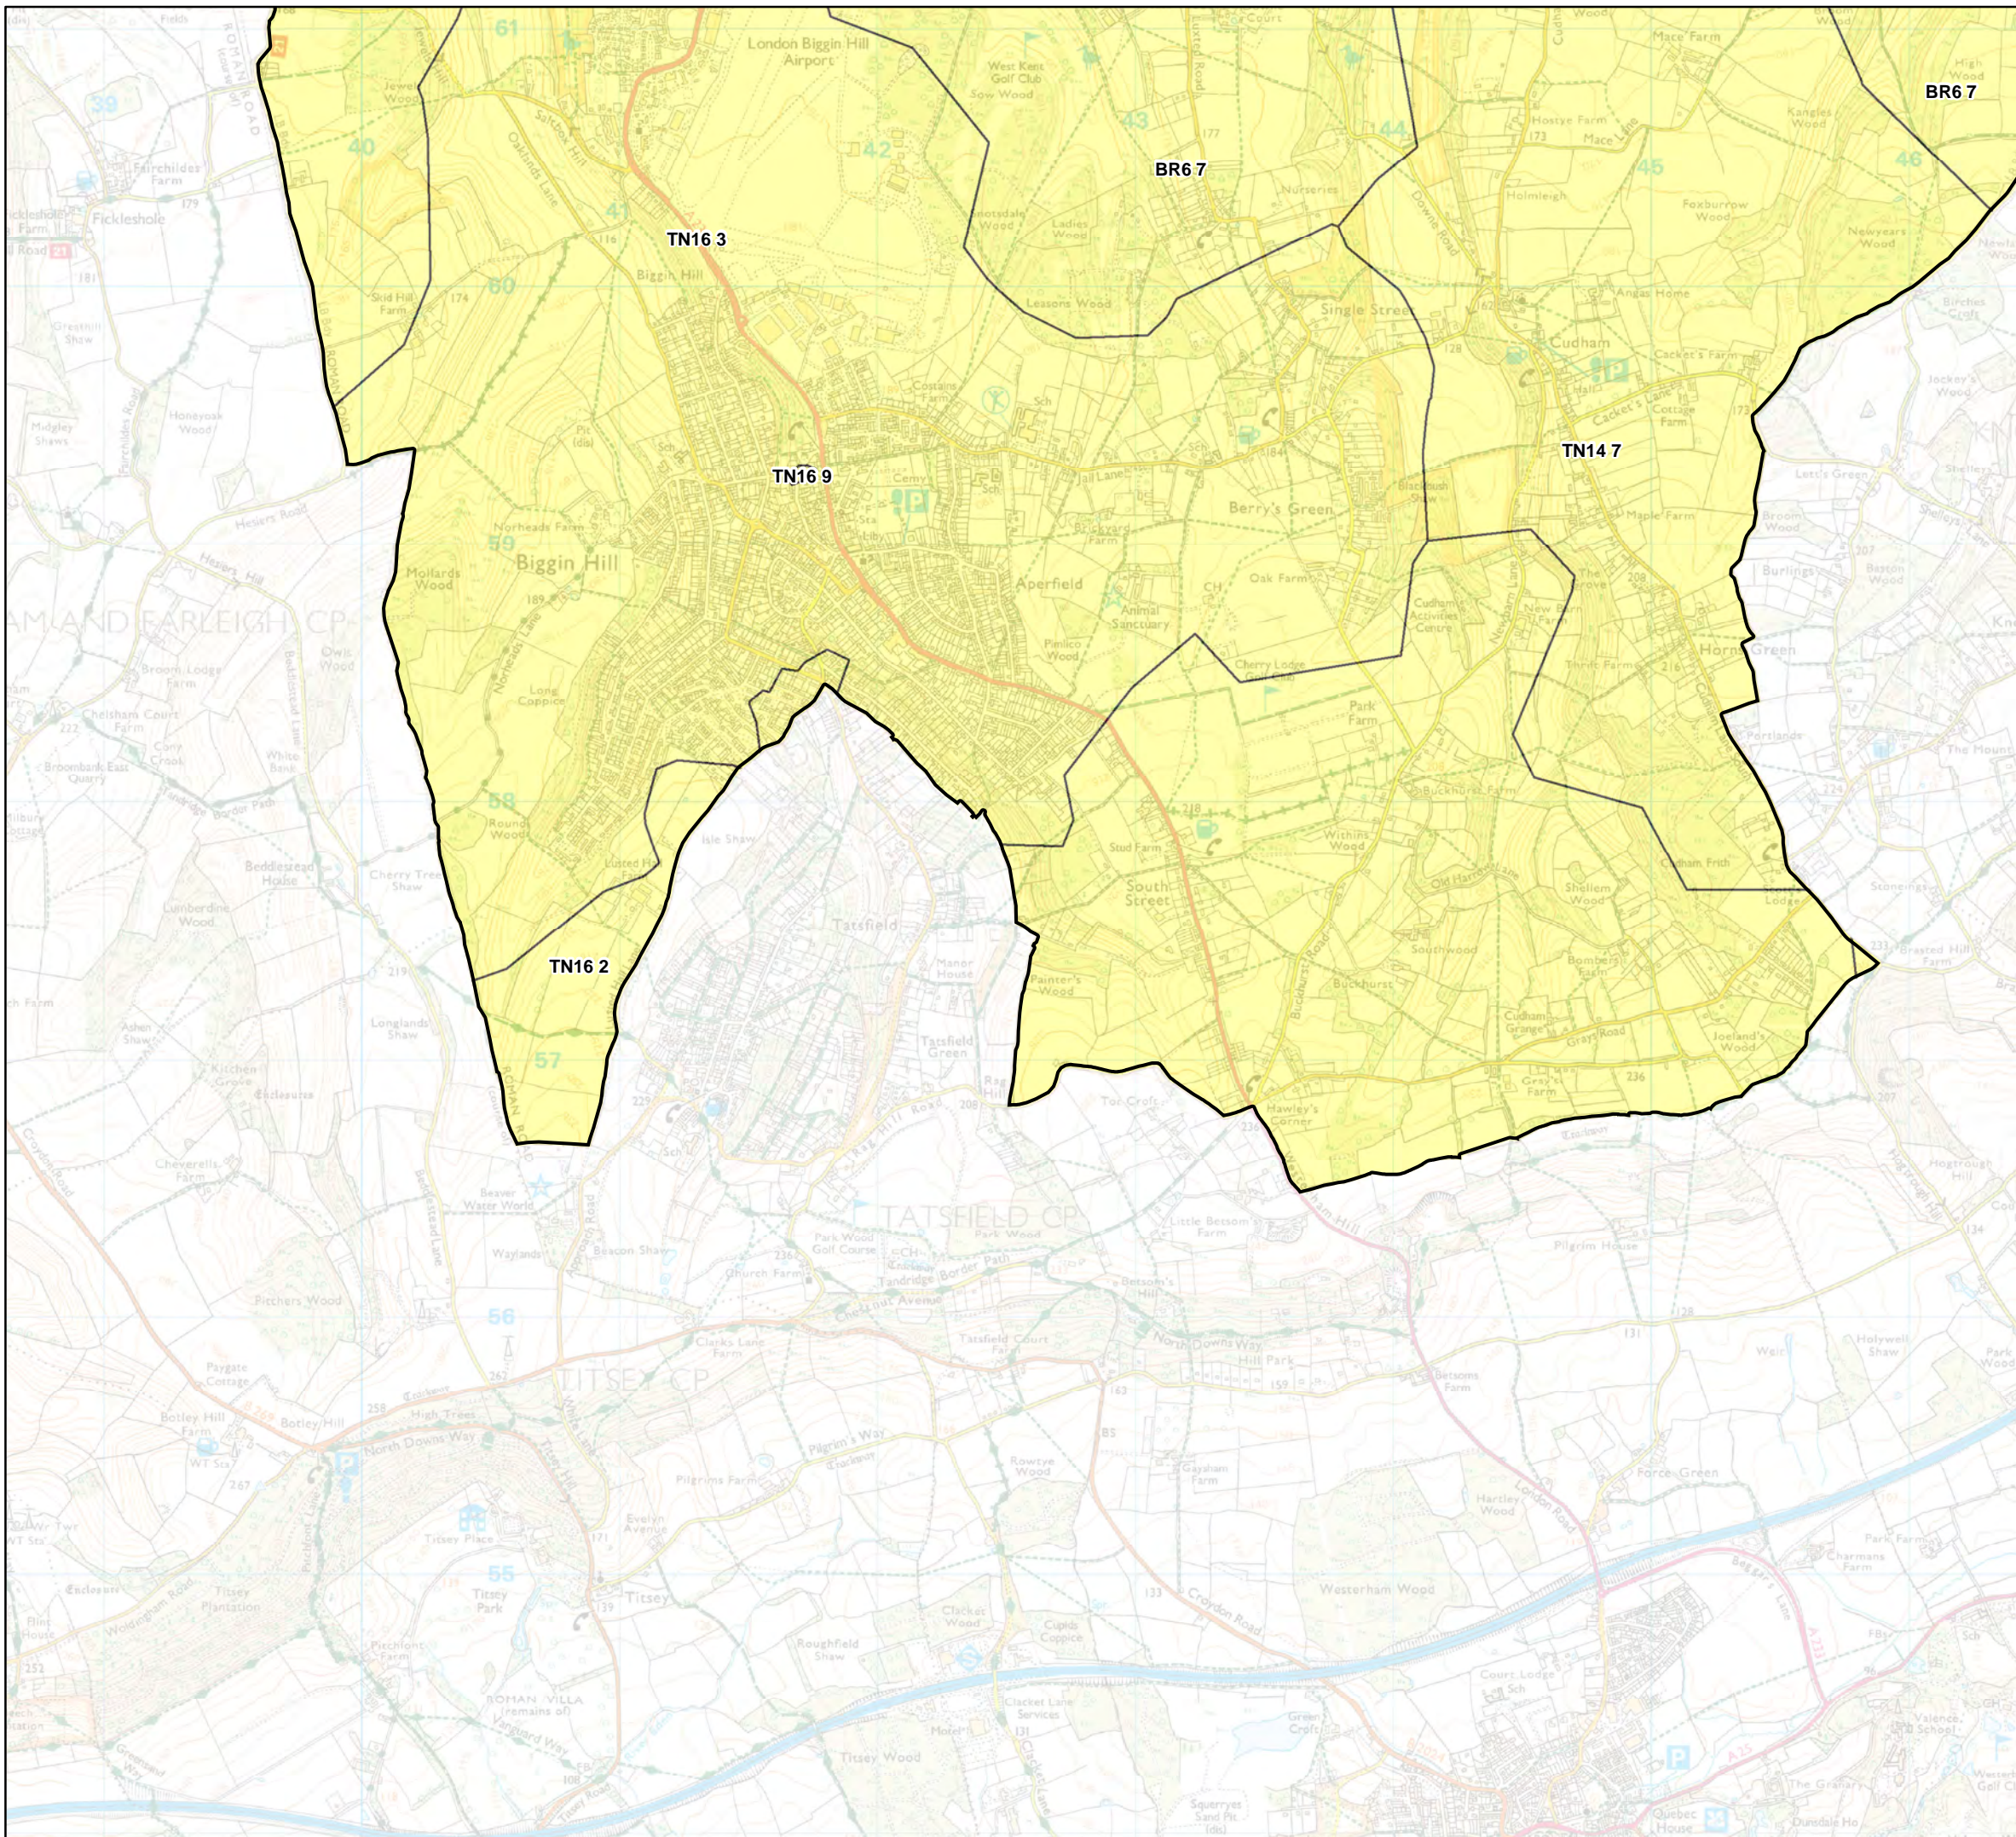Map no: 004b	Tile 4	Scale: 1:25,000
-----------------	--------	--------------------






This document has been prepared by AECOM Limited ("AECOM") for the sole use of our Client, and in accordance with generally accepted consultancy principles, the budget for fees and the terms of reference agreed between AECOM and the Client. Any information provided by third parties and referred to herein has not been checked or verified by AECOM, unless otherwise expressly stated in the document. No third party may rely upon this document without the prior and express written agreement of AECOM.





Legend

-  Borough Boundary
-  Ordinary Watercourses
-  Main River
-  Main River Culvert
-  Ordinary Watercourse Culvert

Sewer flooding incidents

-  0 to 5
-  6 to 13
-  14 to 21
-  22 to 28
-  29 to 34

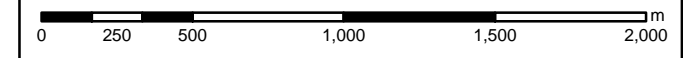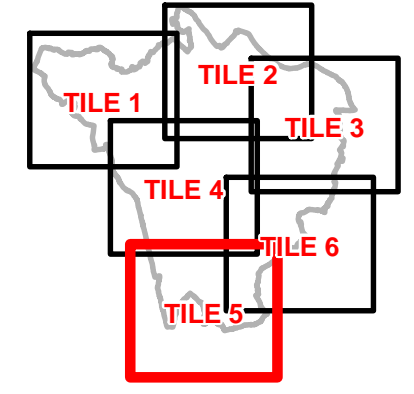

Strategic Flood Risk Assessment




Sunley House, 4 Bedford Park
Croydon, Surrey, CR0 2AP
Tel: +44 (0) 208 639 3500
www.aecom.com

Sewer Flood Incidents






GIS: SB	Checked: BN	Approved: GP	Date: 28/02/2017
------------	----------------	-----------------	---------------------

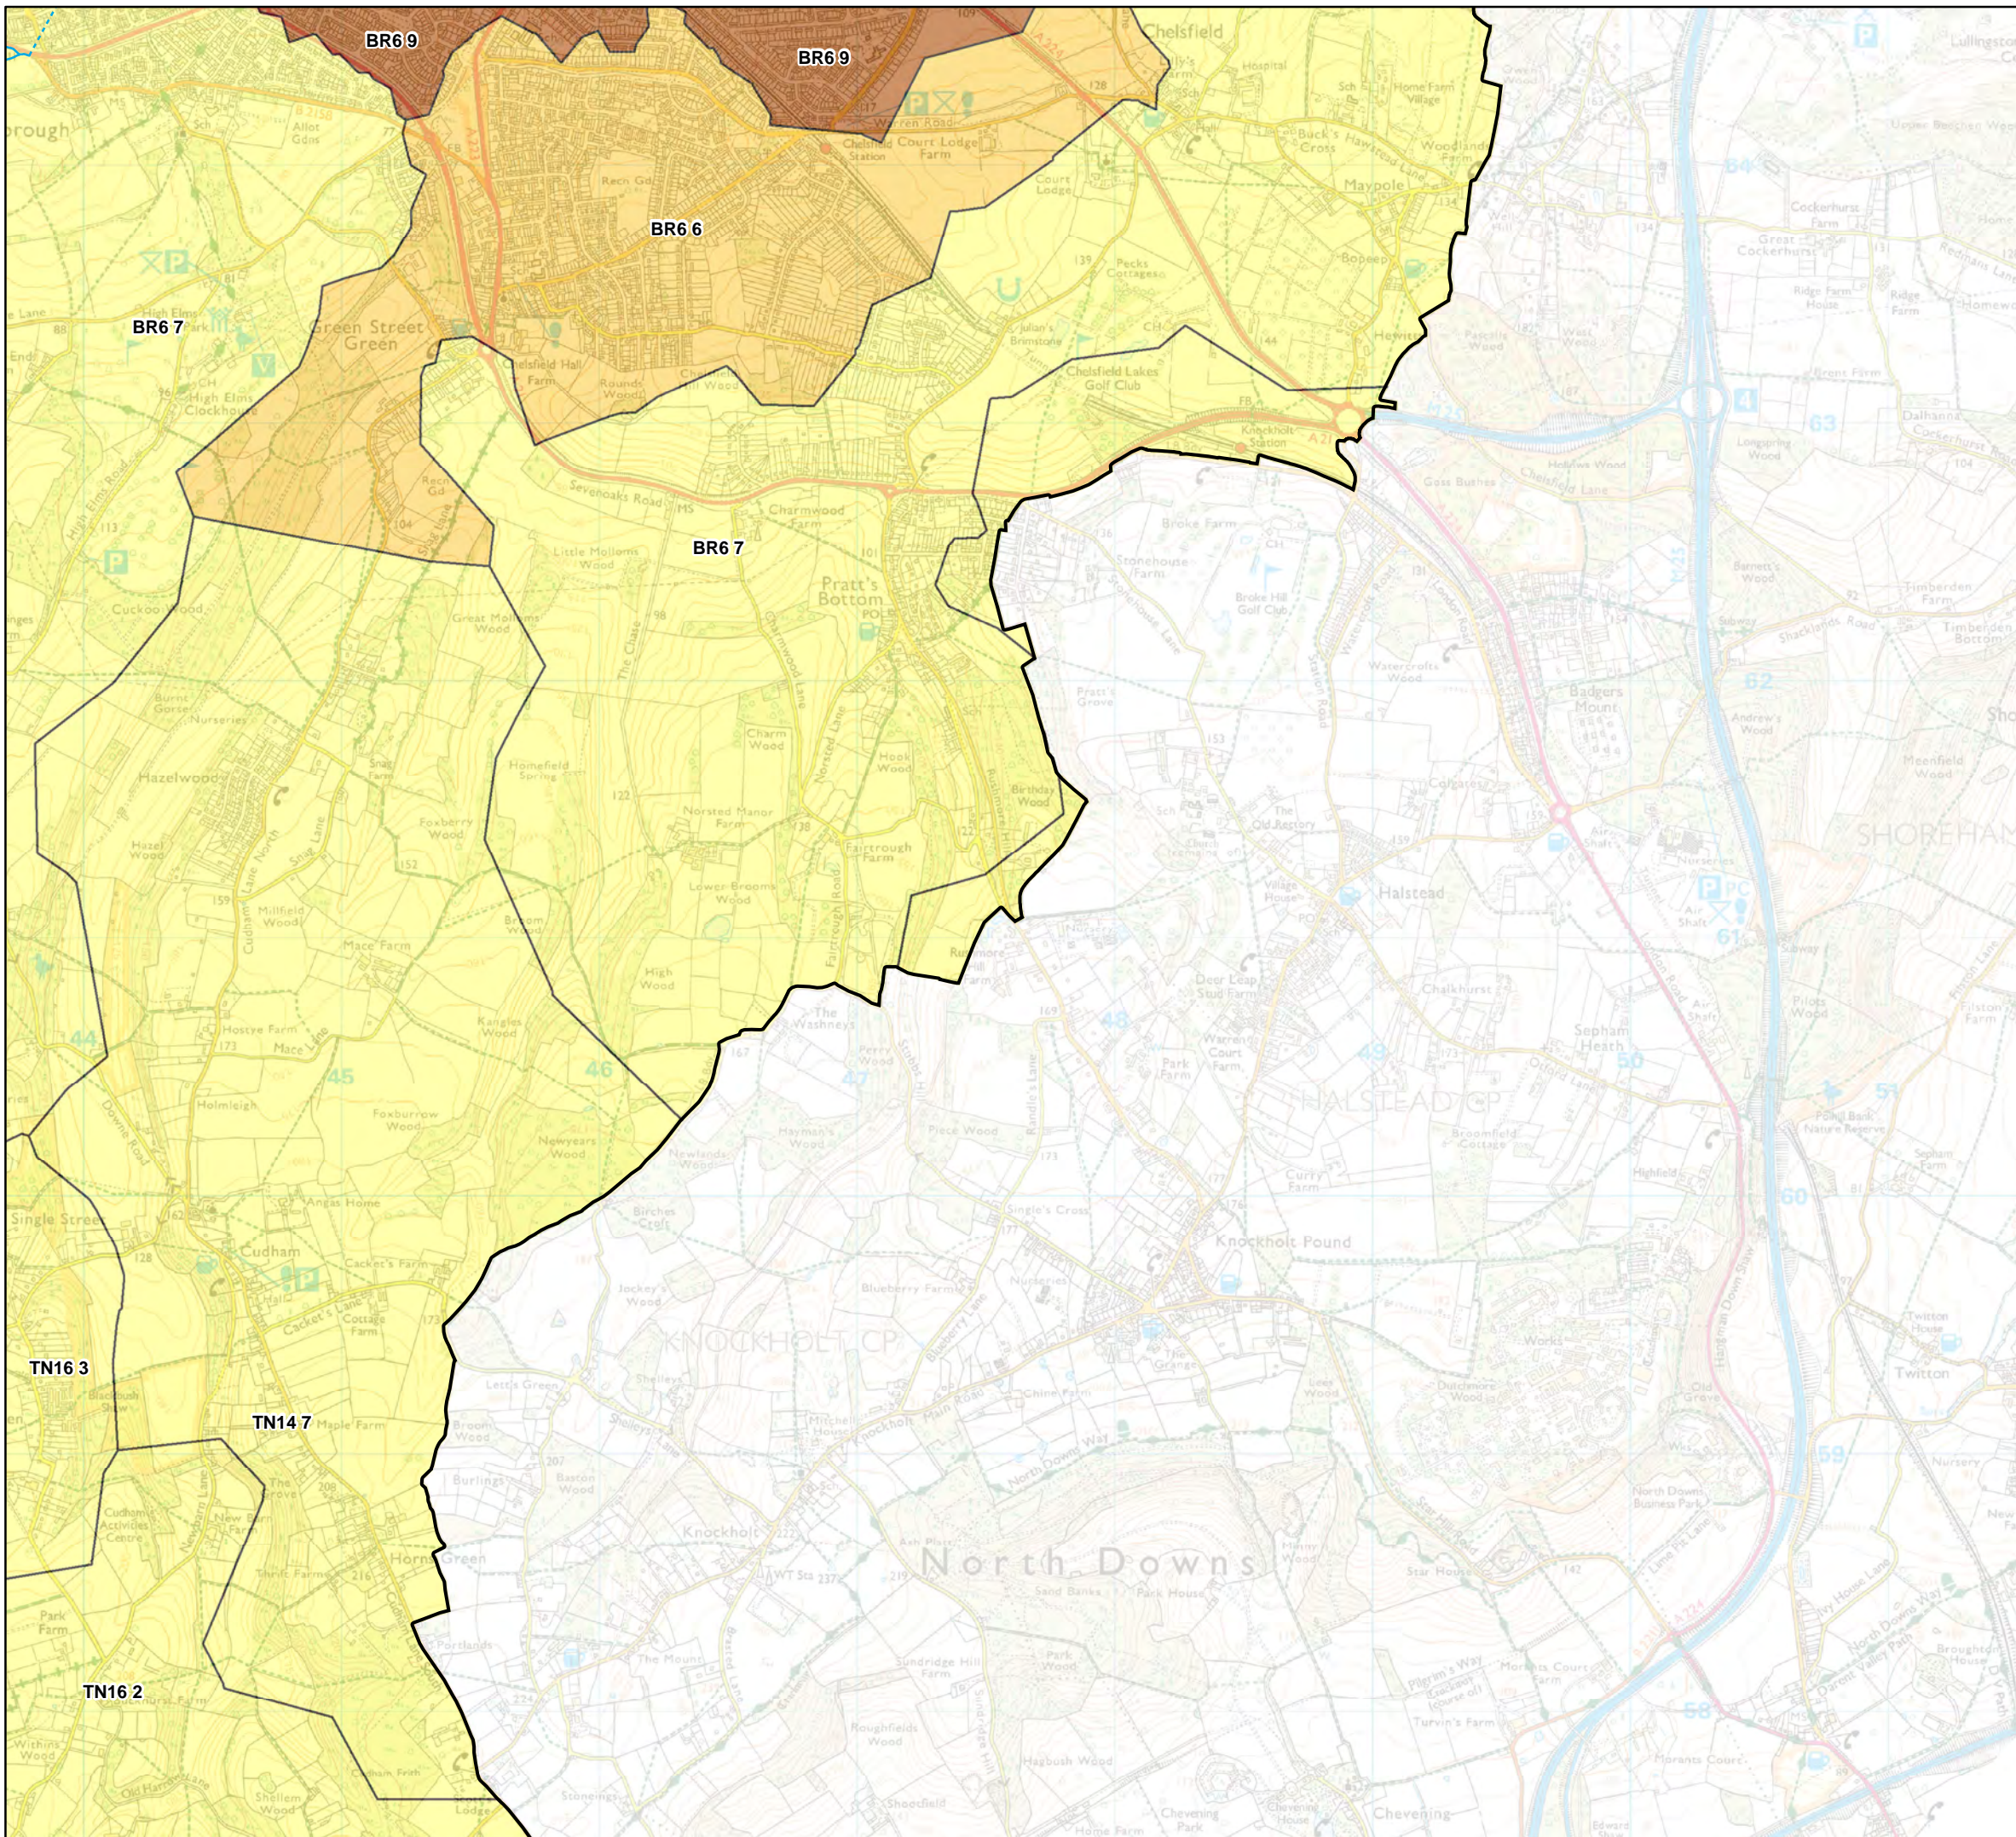Map no: 004b	Tile 5	Scale: 1:25,000
-----------------	--------	--------------------






This document has been prepared by AECOM Limited ('AECOM') for the sole use of our Client, and in accordance with generally accepted consultancy principles, the budget for fees and the terms of reference agreed between AECOM and the Client. Any information provided by third parties and referred to herein has not been checked or verified by AECOM, unless otherwise expressly stated in the document. No third party may rely upon this document without the prior and express written agreement of AECOM.





Legend

-  Borough Boundary
-  Ordinary Watercourses
-  Main River
-  Main River Culvert
-  Ordinary Watercourse Culvert

Sewer flooding incidents

-  0 to 5
-  6 to 13
-  14 to 21
-  22 to 28
-  29 to 34

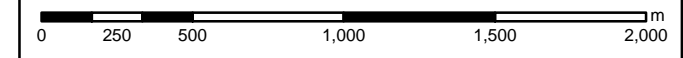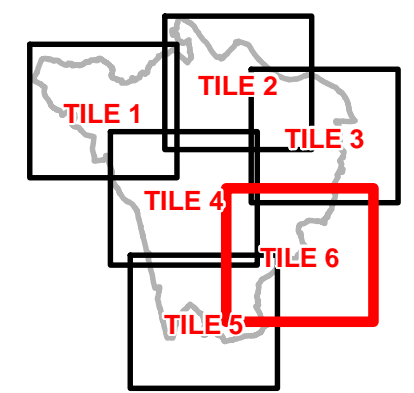

Strategic Flood Risk Assessment



Sunley House, 4 Bedford Park
Croydon, Surrey, CR0 2AP
Tel: +44 (0) 208 639 3500
www.aecom.com

Sewer Flood Incidents

GIS: SB	Checked: BN	Approved: GP	Date: 28/02/2017
------------	----------------	-----------------	---------------------

Map no: 004b	Tile 6	Scale: 1:25,000
-----------------	--------	--------------------

This document has been prepared by AECOM Limited ("AECOM") for the sole use of our Client, and in accordance with generally accepted consultancy principles, the budget for fees and the terms of reference agreed between AECOM and the Client. Any information provided by third parties and referred to herein has not been checked or verified by AECOM, unless otherwise expressly stated in the document. No third party may rely upon this document without the prior and express written agreement of AECOM.