

CD9.6

2-4 Ringers Road and 5 Ethelbert Road, Bromley


Proof of Evidence of Richard Hammond - Volume II

Application DC/21/05585/FULL1

Appeal Ref: APP/G5180/W/24/3340223

For Ringers Road Properties Ltd

June, 2024

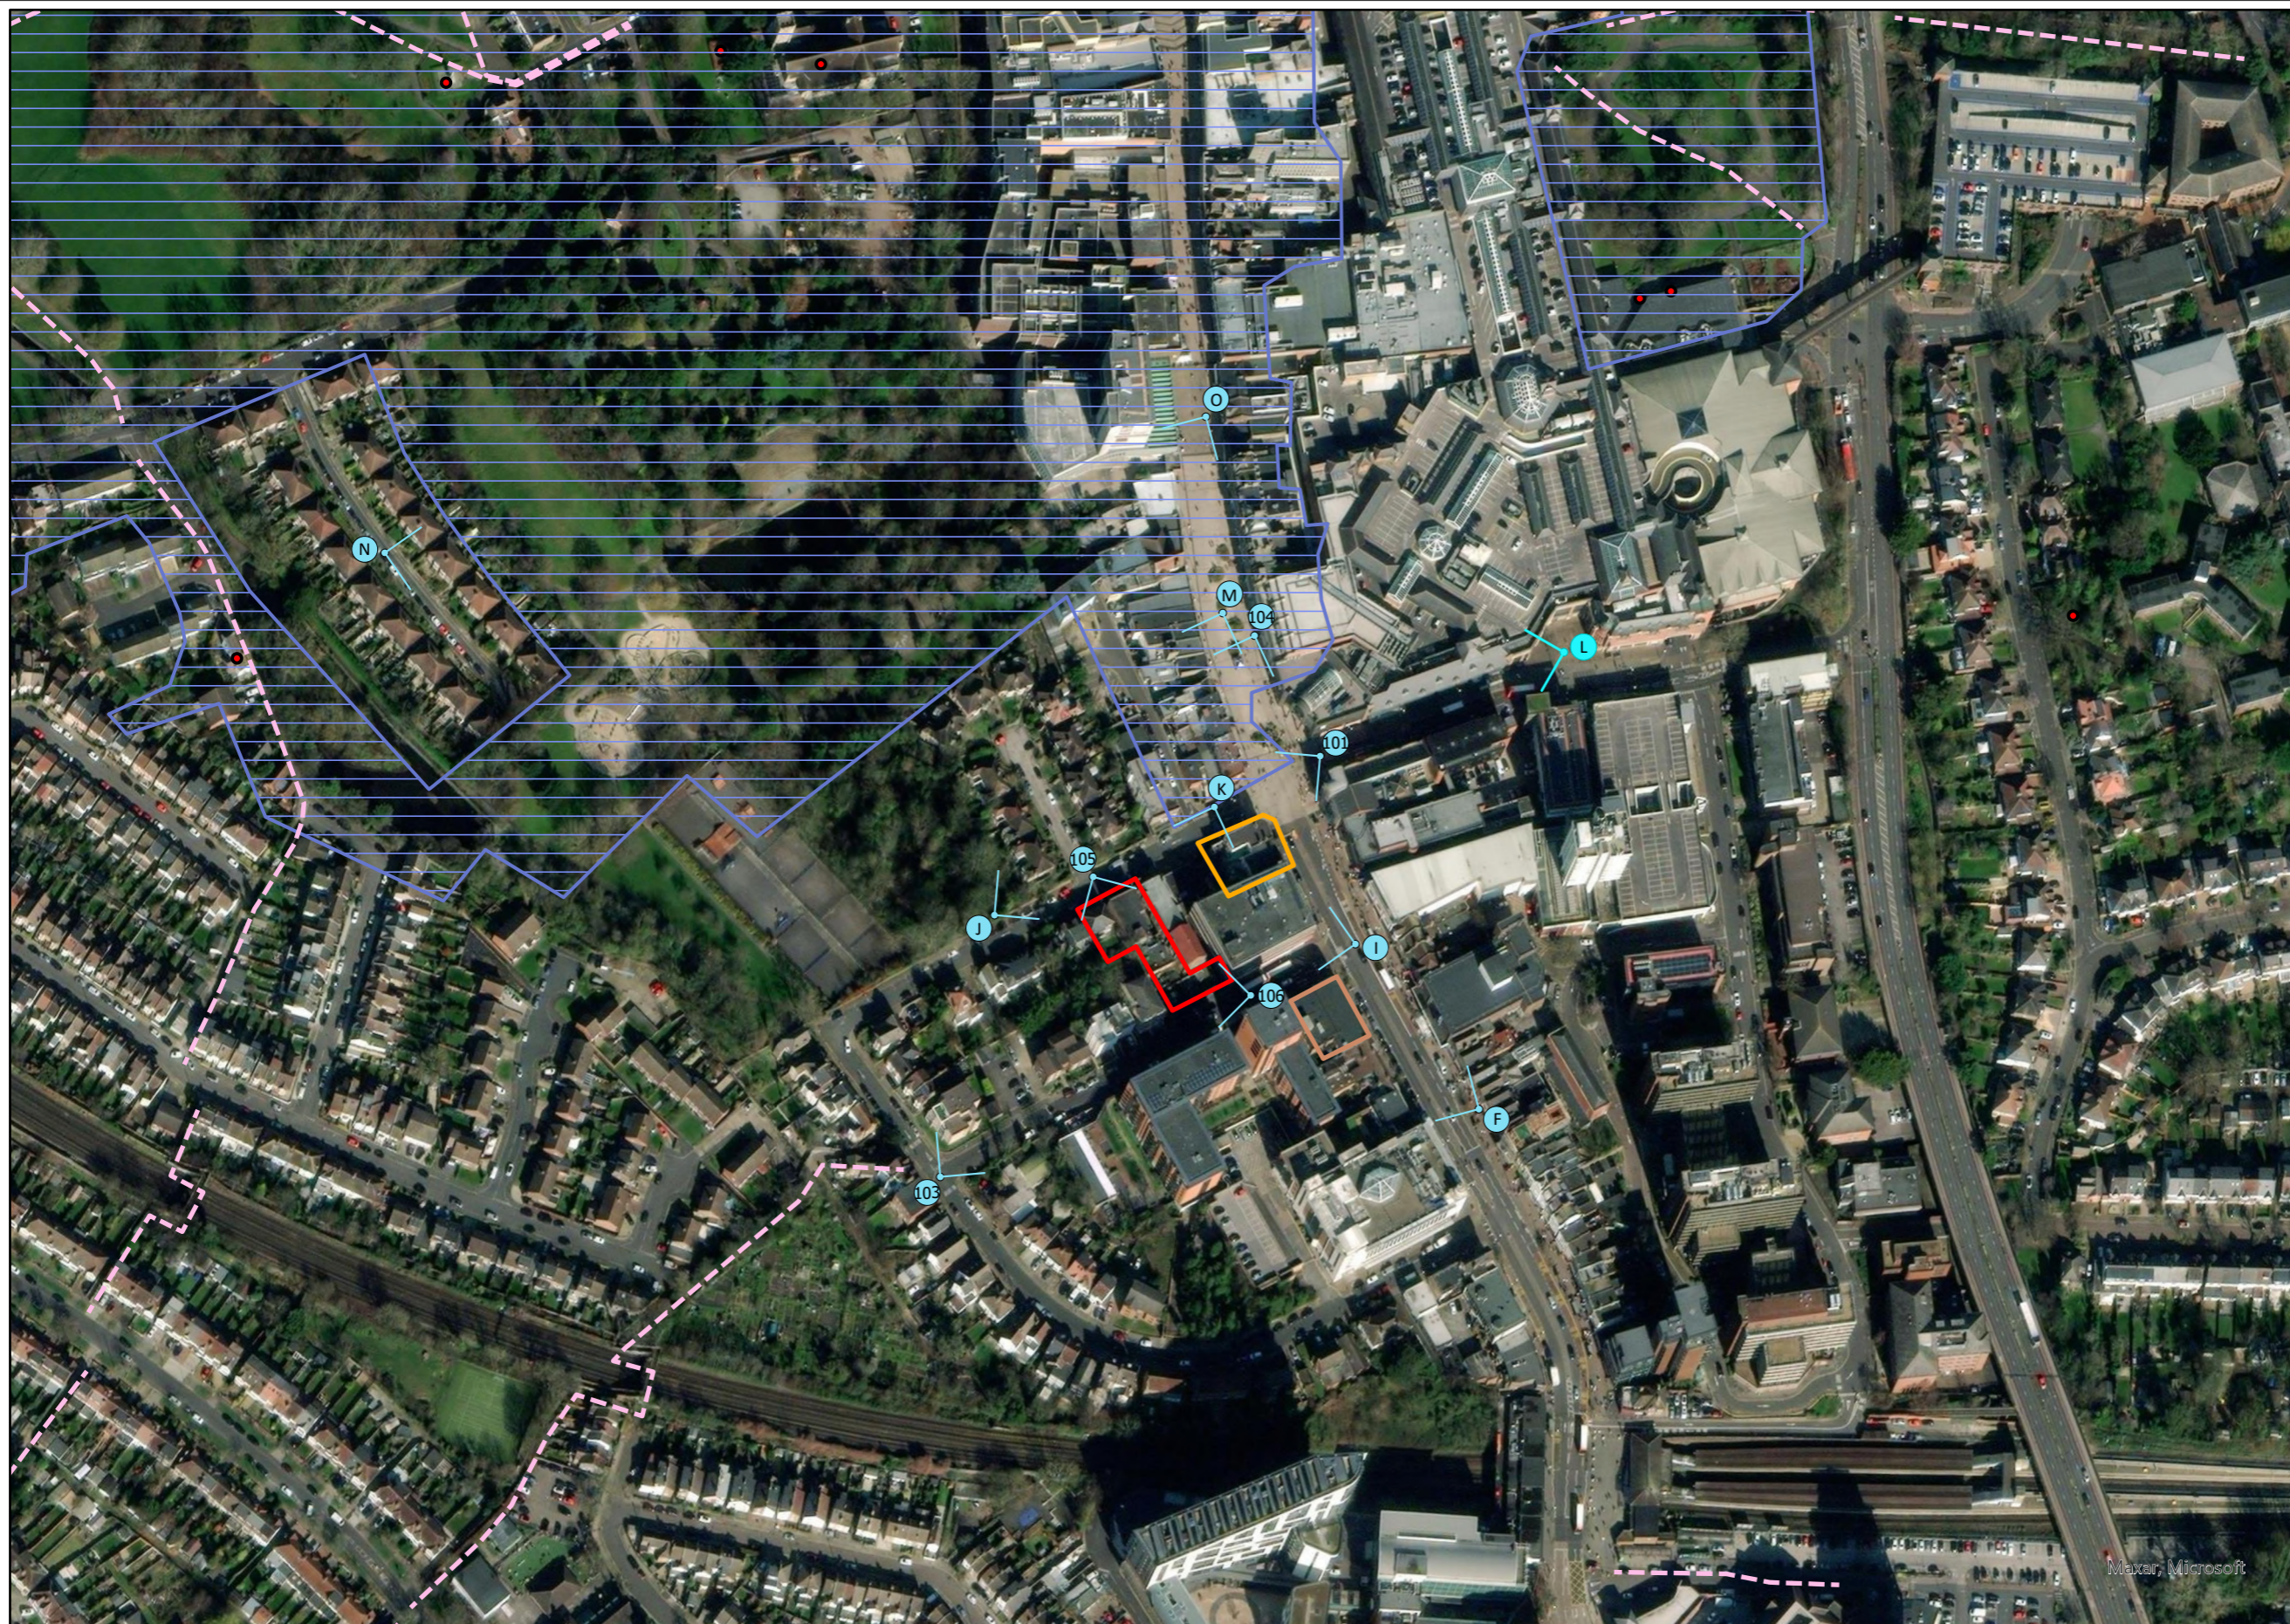


- Key**
- Site Boundary
 - Public Right of Way
 - Bromley Town Centre Conservation Area
 - CGI Locations

- Relevant Planning Applications**
- 12 Storey Building 66-70 Bromley High Street
 - Laura Ashley 3 storey extension equating to 20m in height

RINGER'S ROAD
CGI LOCATIONS

CGI LOCATION PLAN

Drawing No	0296-L05
Status	Final
Date	17.06.2024
Scale	1:2,500@A3
Revision	02

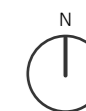



















View 101 B - Elmfield Road



View 103 B - Ravensbourne Road



View 104 B High Street





View 106 - Ringers Road

