


NOTE:


To be read in
conjunction with
Drawing
Nos.200.201 &
200.303

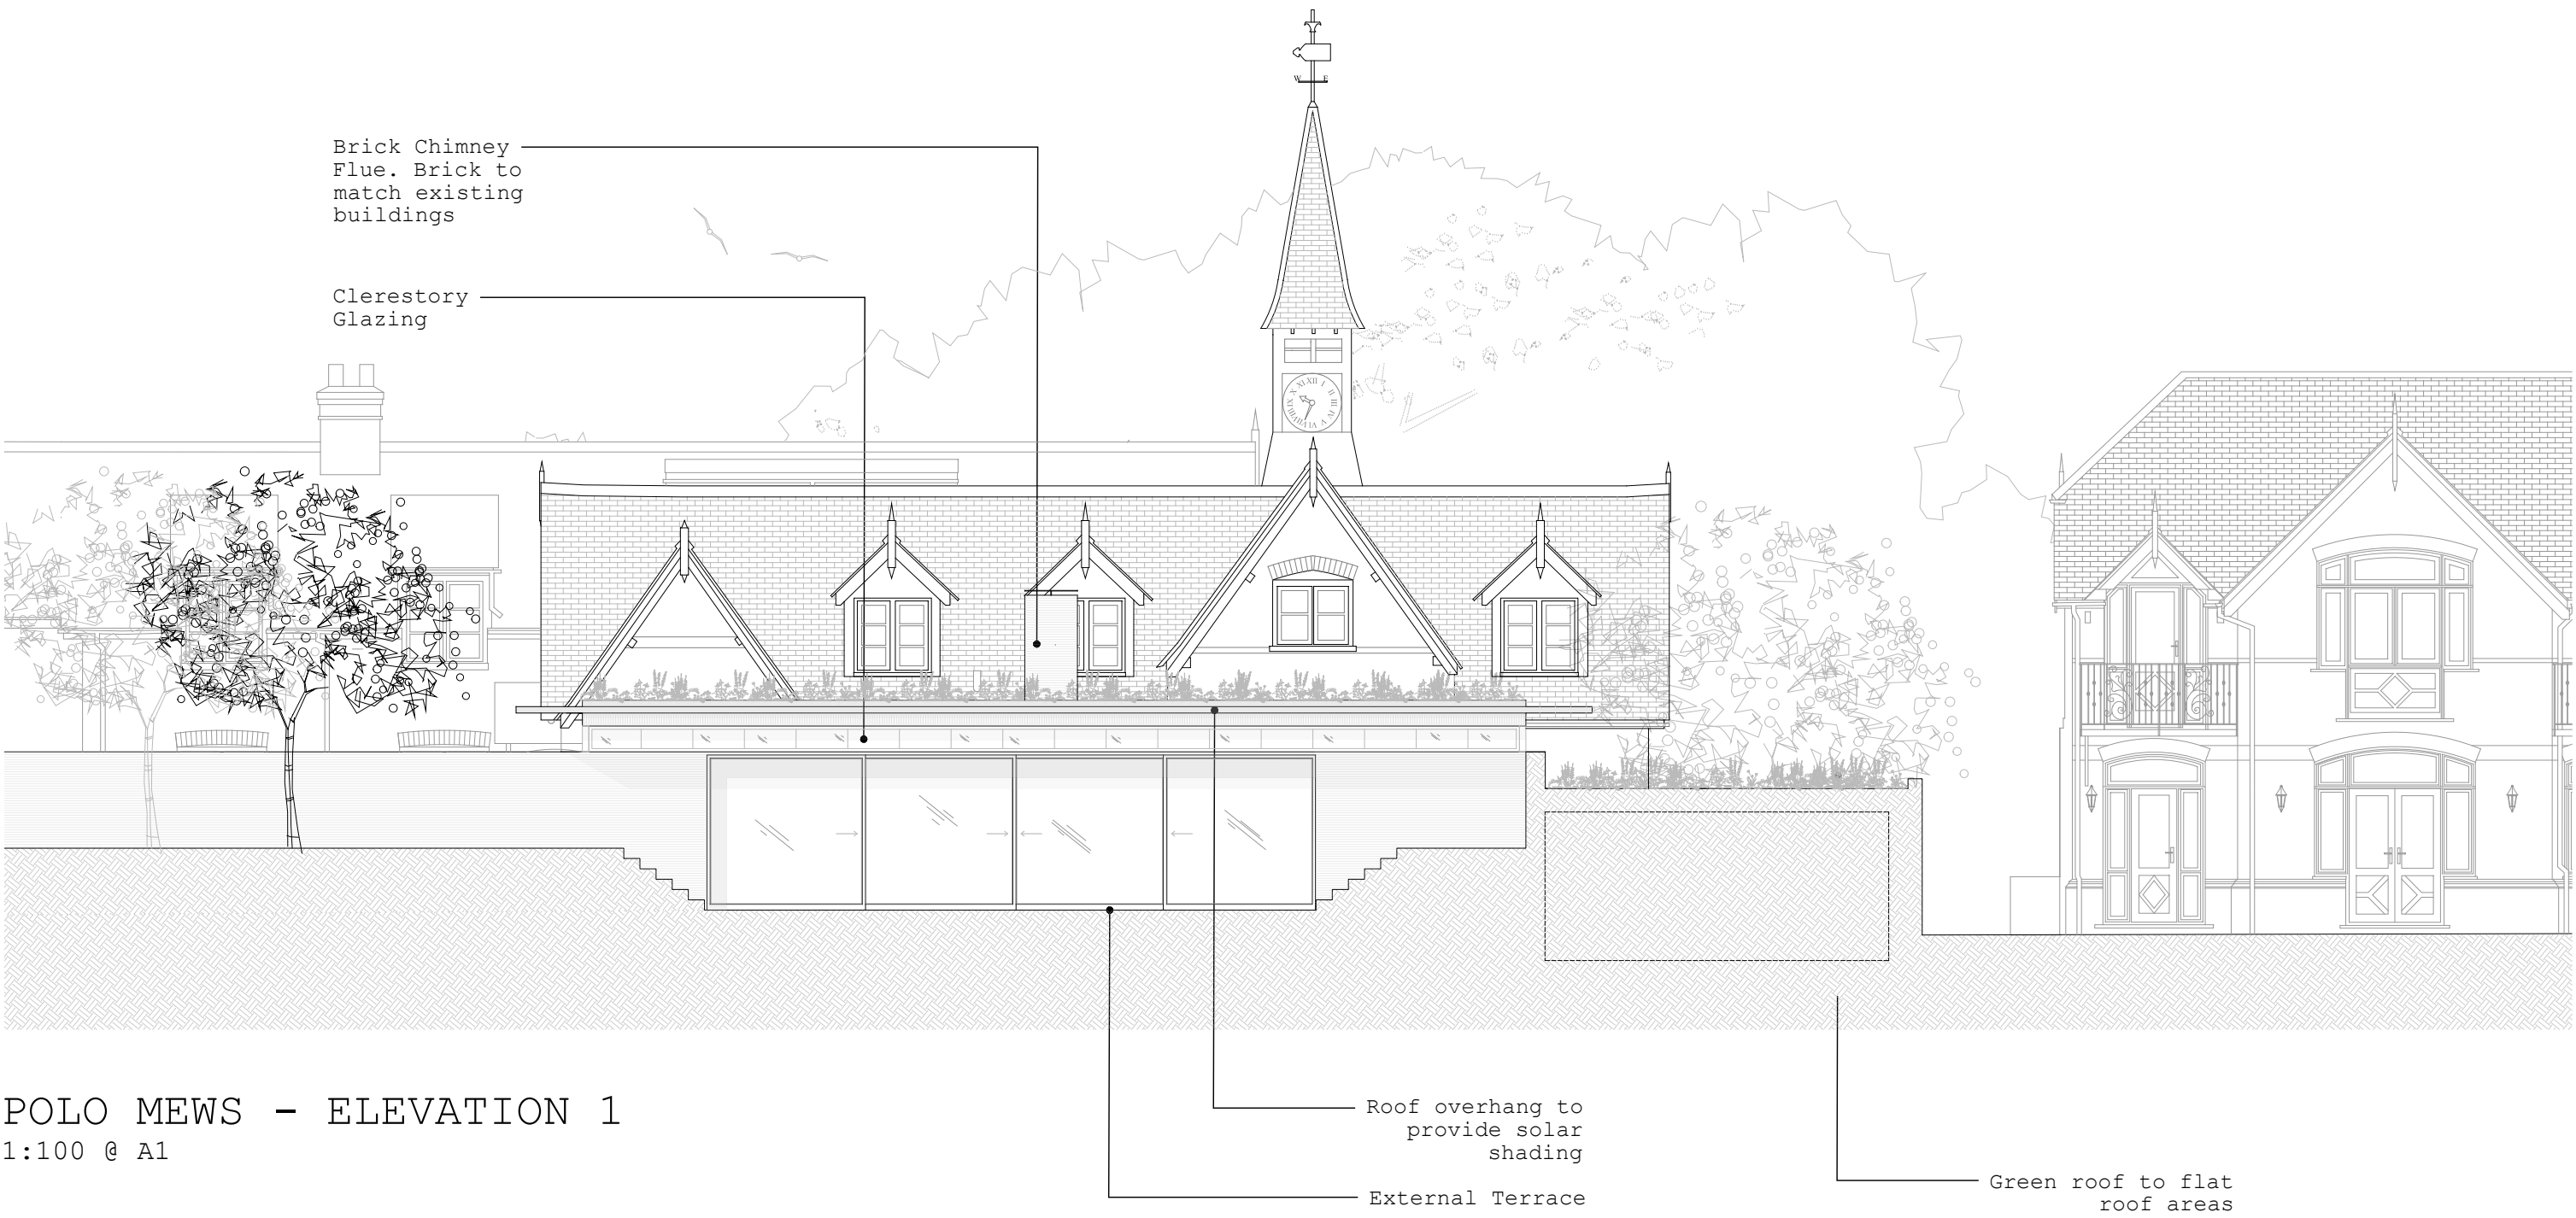

POLO MEWS - ELEVATION 1
1:100 @ A1



POLO MEWS - ELEVATION 2
1:100 @ A1

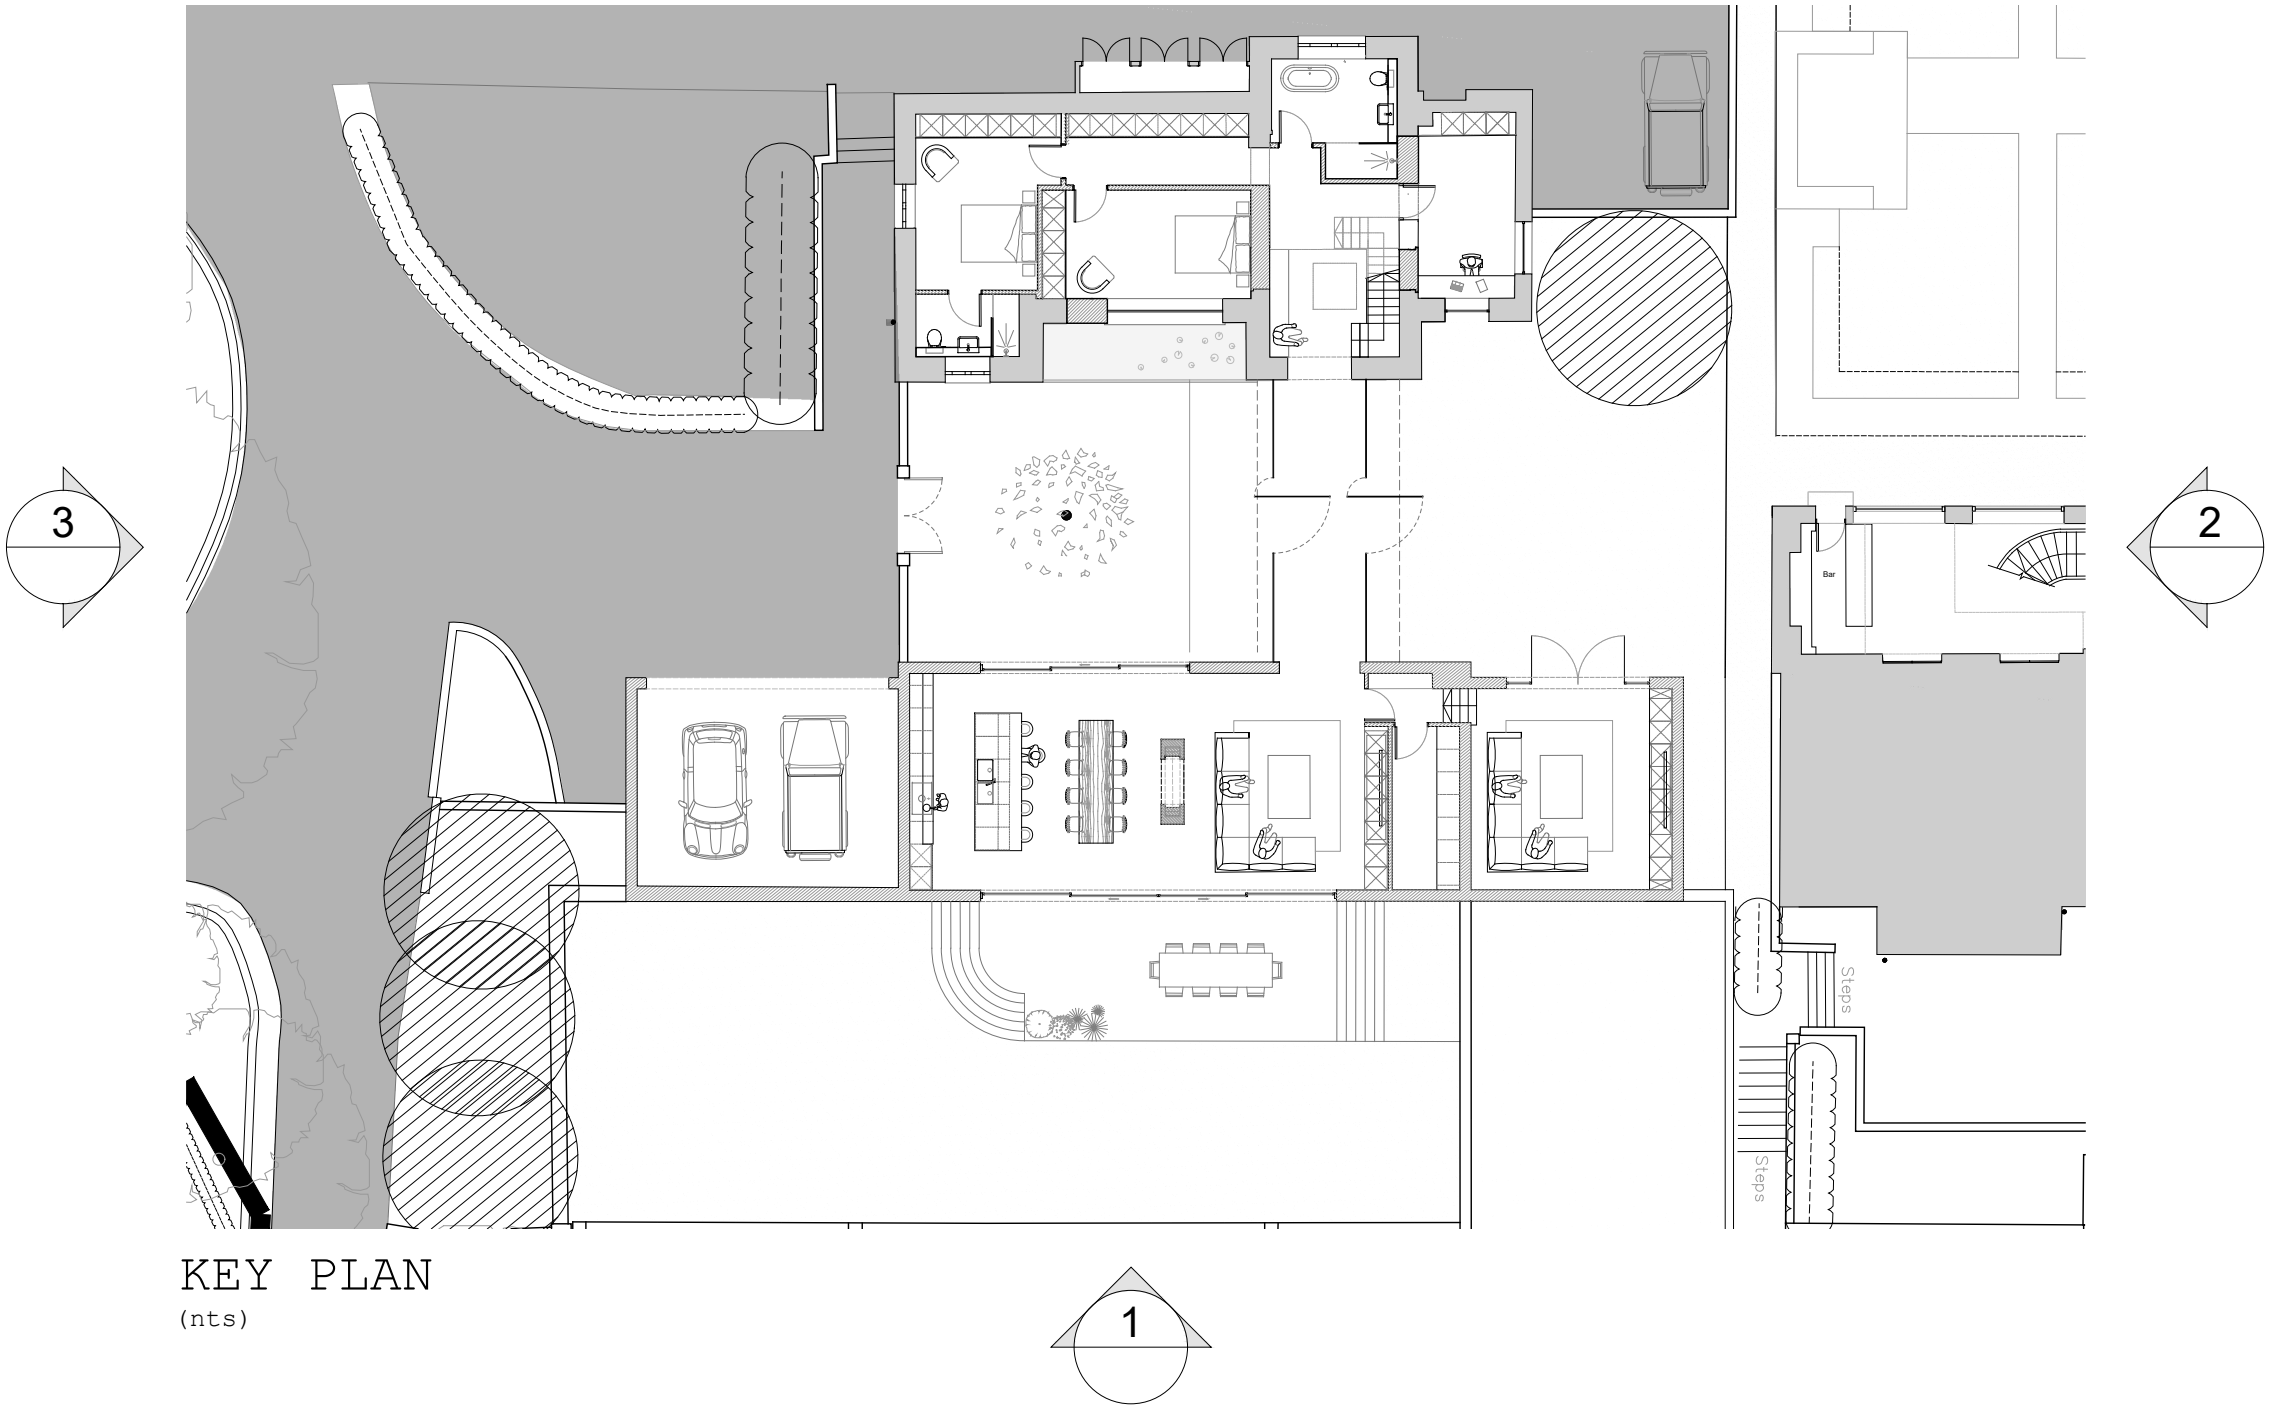

Hollaway

London | 15a Acton Street | London | W2J 9BG
T +44 (0) 20 7095 5425 | E london@hollawaystudio.co.uk | W www.hollawaystudio.co.uk
Kent | The Tramway Stables | Ramport Road | Rythe | Kent | CT21 5BG
T +44 (0)1303 260 515 | E kent@hollawaystudio.co.uk | W www.hollawaystudio.co.uk

Project | HOME FARM
CHISLEHURST

Client | MR & MRS A SELBY

Title | POLO MEWS ELEVATIONS 1

Status | PLANNING

Scale: A1 | 1:100 Date | Aug 22 Drawn | AS Chk'd | LD

Project Number
20.104
Bim Number

Drawing Number
200.302

Revision
P0

0 1 2 3 4 5M