



NOTE:

To be read in
conjunction with
Drawing
Nos.200.204,
200.304 & 200.305

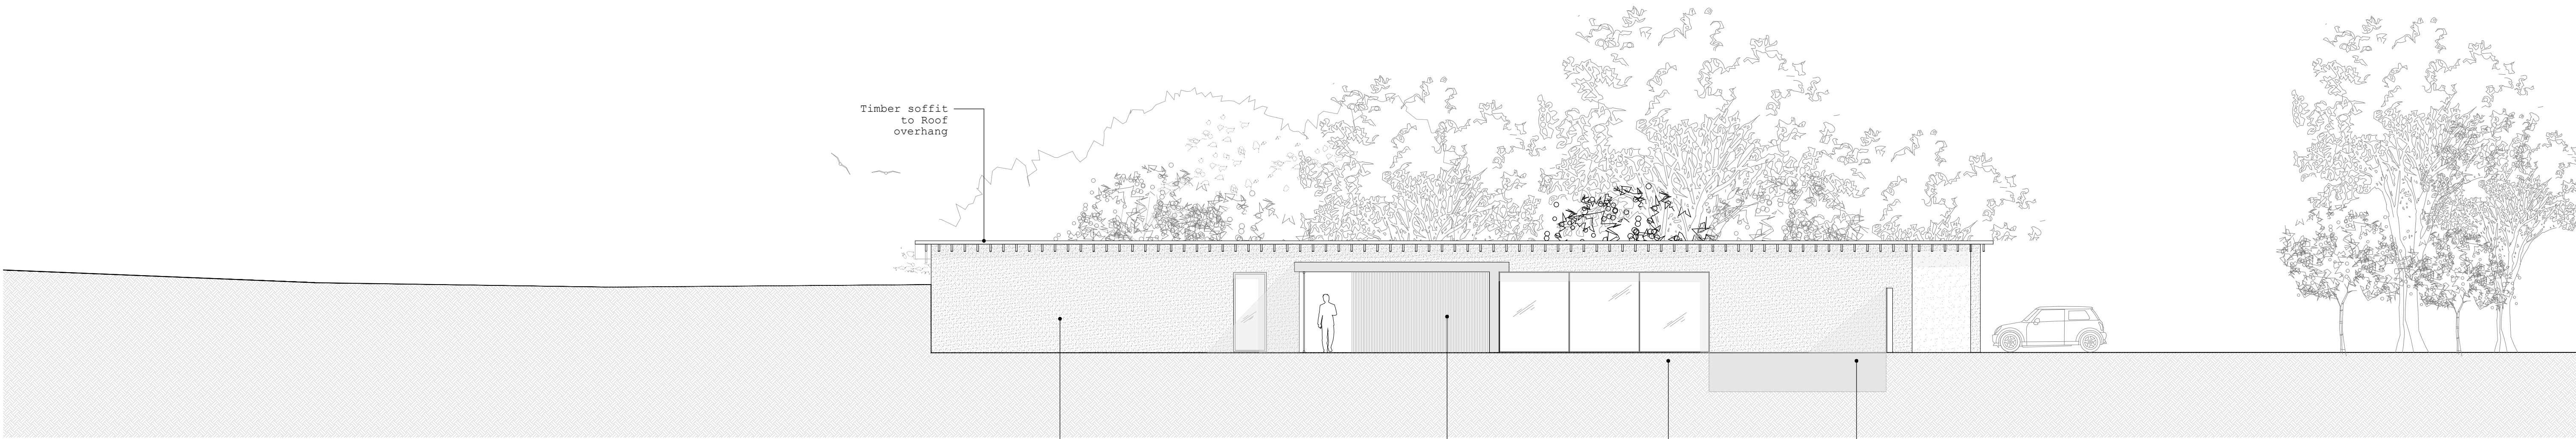

VINE HOUSE - ELEVATION 5
1:100 @ A1

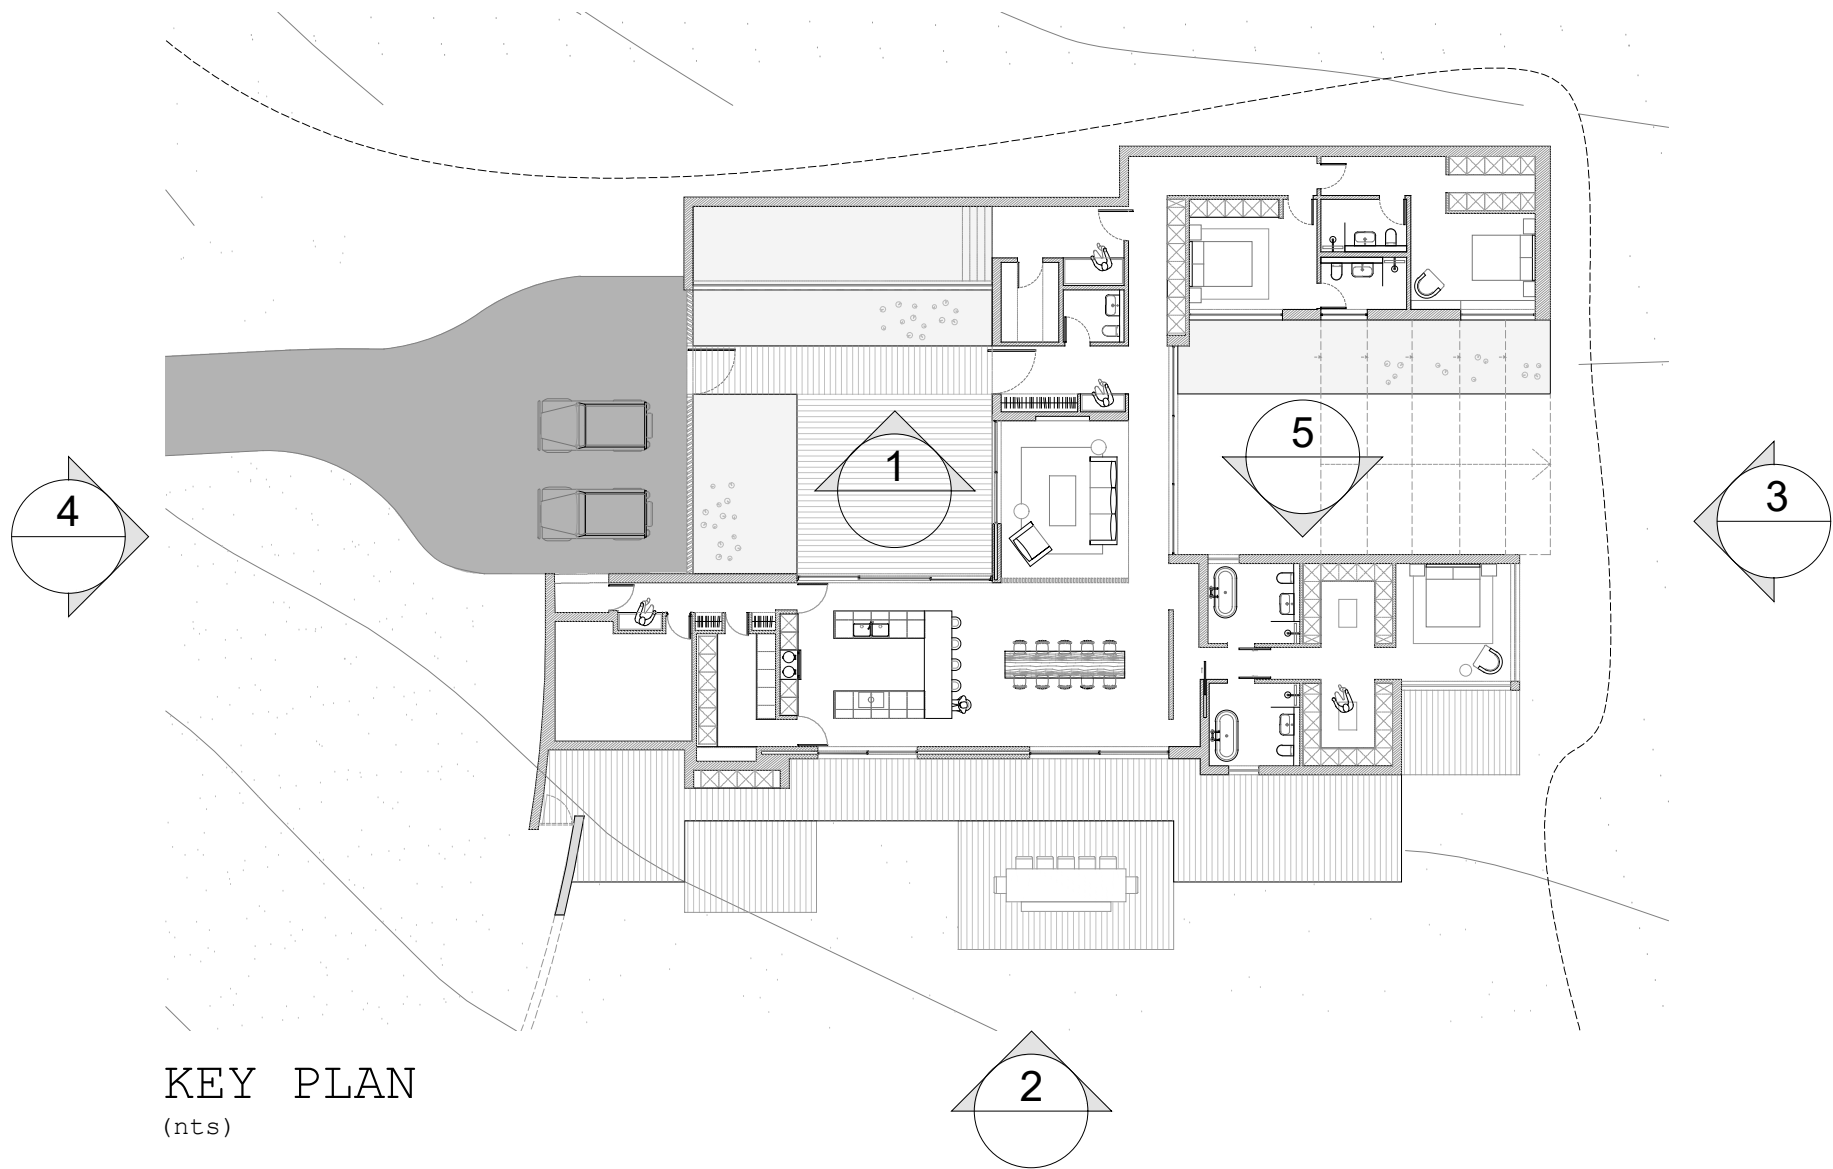

Hollaway

London | 15a Acton Street | London | WC1X 9NS
T +44 (0) 20 7096 5425 | E london@hollawaystudio.co.uk | W www.hollawaystudio.co.uk
Kent | The Tramway Stables | Ramport Road | Rythe | Kent | CT21 5BG
T +44 (0)1303 260 515 | E kent@hollawaystudio.co.uk | W www.hollawaystudio.co.uk

Project | HOME FARM
CHISLEHURST
Client | MR & MRS A SELBY
Title | PROPOSED VINE HOUSE ELEVATION 5
Status | PLANNING

Scale | A1 | 1:100 Date | Aug 22 Drawn | AS Chk'd | LD

Project Number
20.104
Bim Number

Drawing Number
200.306

Revision
P0

0 1 2 3 4 5M