




Section A
1:500 @ A1

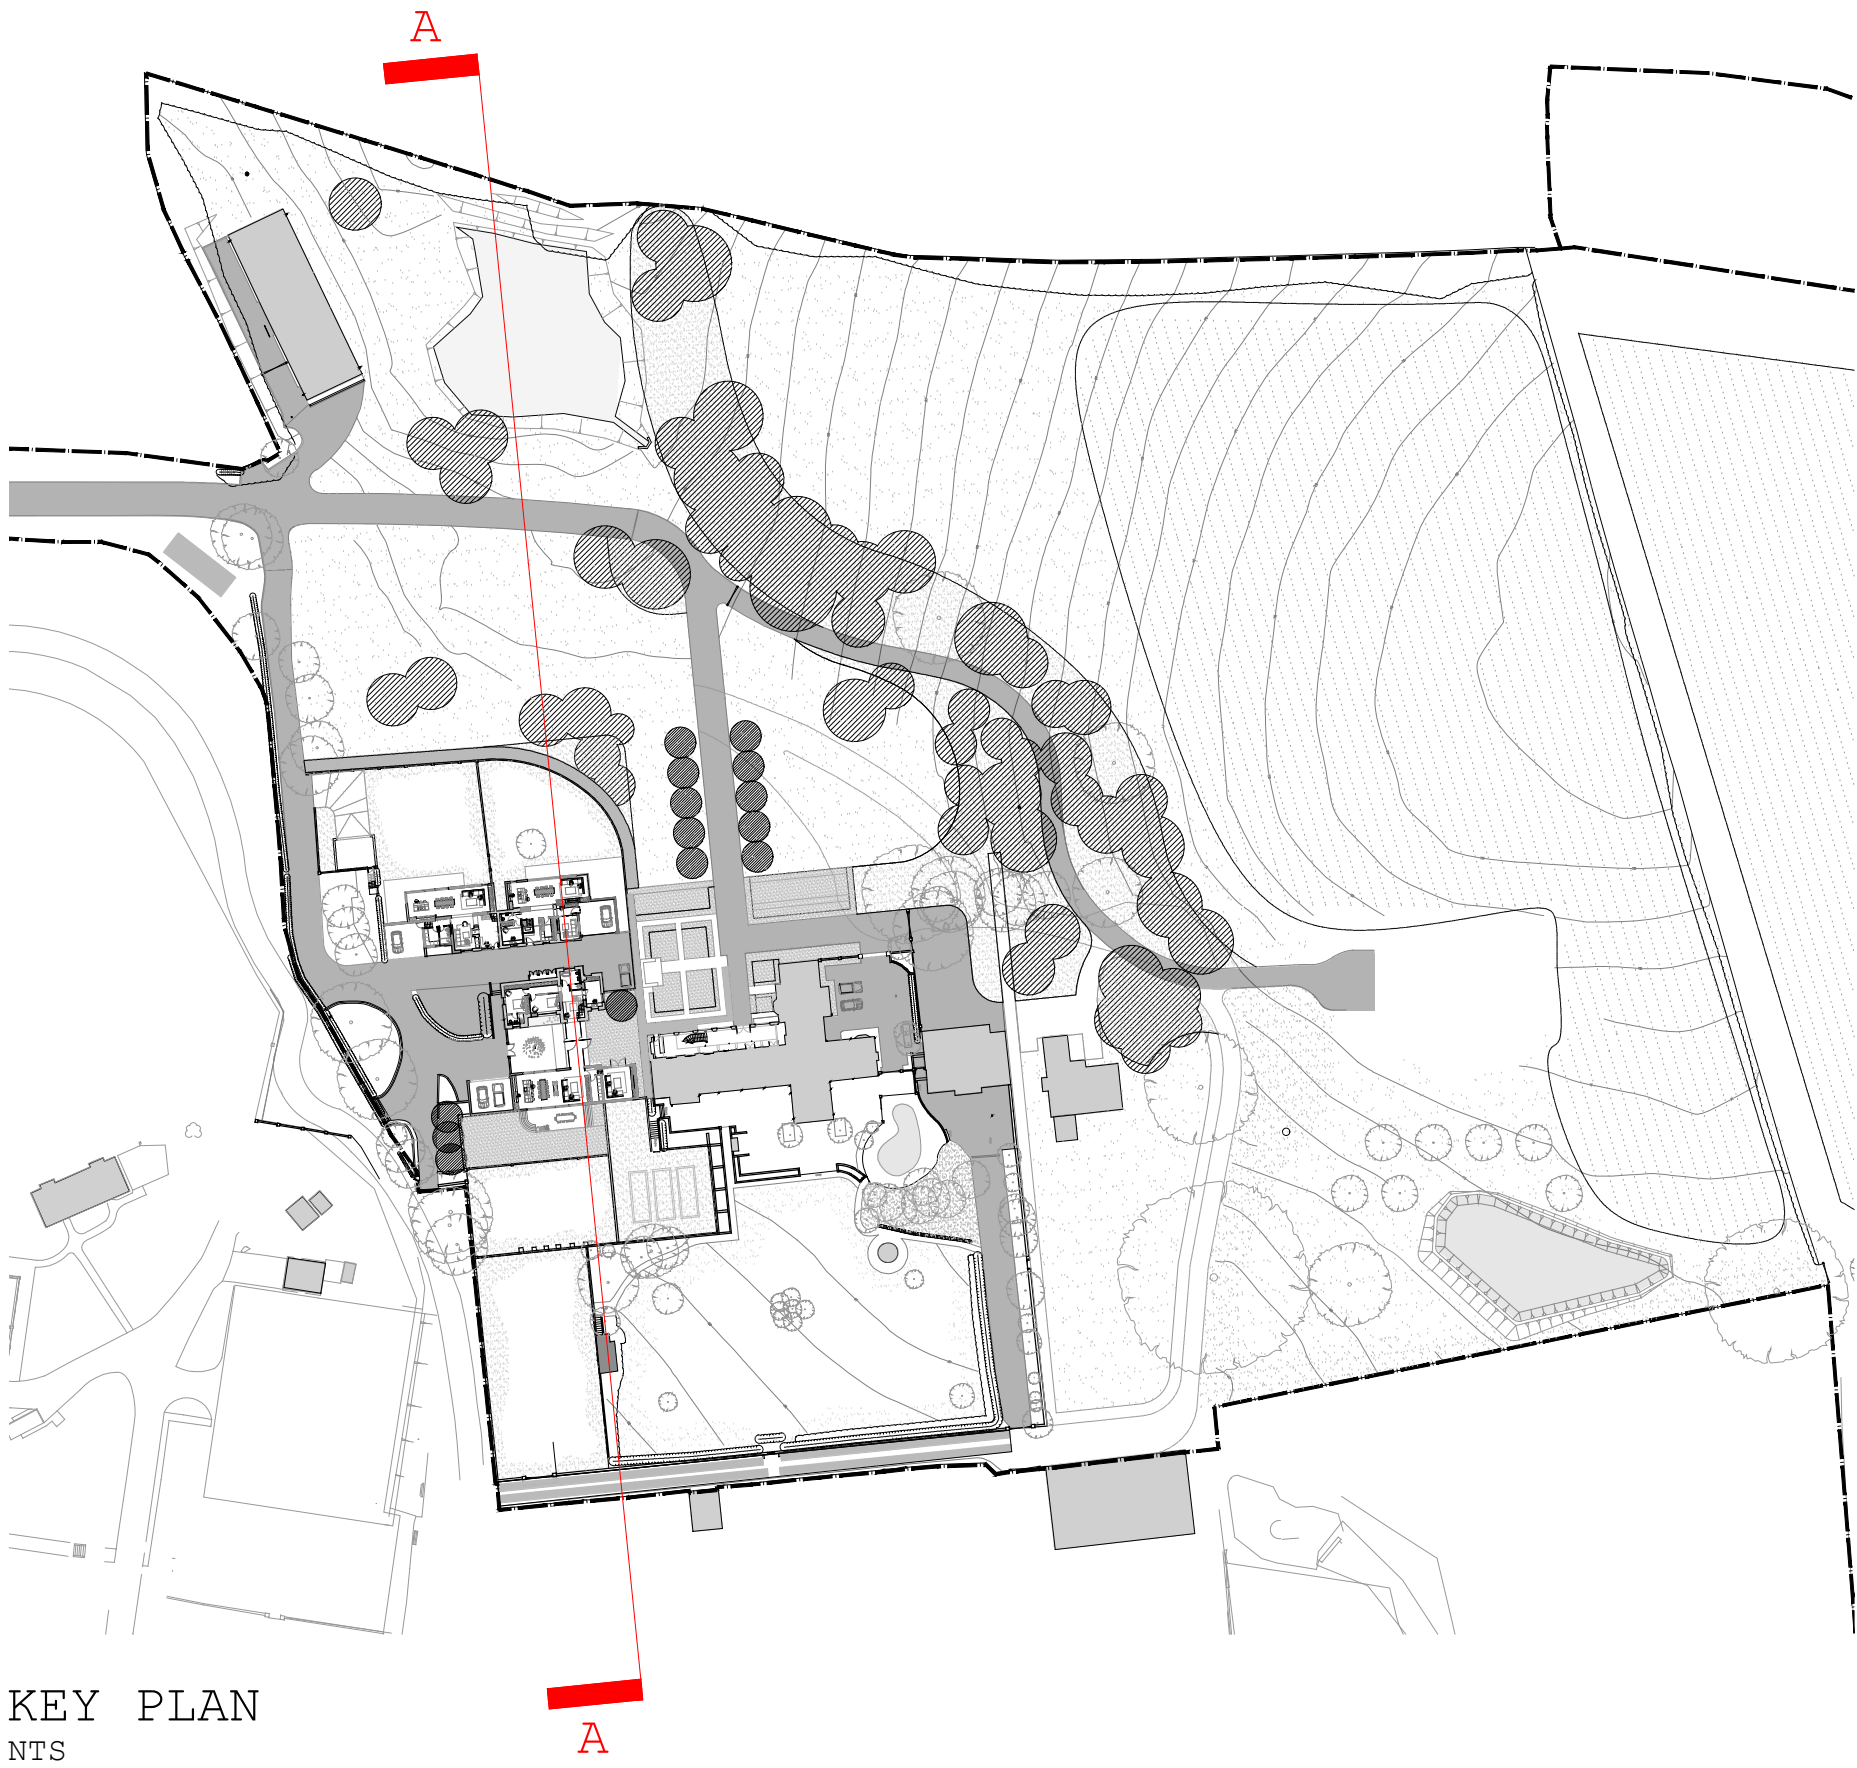

KEY PLAN
NTS

NOTE:
To be read in
conjunction with
Drawing Nos.
200.100, 200.200 &
200.203



Section A
1:100 @ A1

Hollaway

London | 12a Acton Street | London | WC1X 9PG
T +44 (0) 20 7095 5425 | E London@hollawaystudio.co.uk | W www.hollawaystudio.co.uk
Kent | The Tramway Stables | Ramport Road | Rythe | Kent | CT21 5BG
T +44 (0)1303 260 515 | E kent@hollawaystudio.co.uk | W www.hollawaystudio.co.uk

Project | HOME FARM
CHISLEHURST
Client | MR & MRS A SELBY
Title | Proposed Site Section A
Status | PLANNING

Scale | A1 | 1:100 Date | Aug 22 Drawn | AS Chk'd | LD

Project Number
20.104
Bim Number
Drawing Number
200.400
Revision
P0

