

APPENDIX A – WINDOW AND ROOM REFERENCE

DO NOT SCALE

BACKGROUND DRAWING INFORMATION				
FILE NAME	ORIGINATOR NAME	DESCRIPTION NAME	REV	DATE RECD

Notes



Rev	Date	Description	Chk'd	Appr

ISSUE TYPE

XCO2
 The Gymnasium,
 56 Kingsway Place,
 Selsley Walk, London
 ECR 0LU
 +44 (0) 20 7700 1000
 mail@xco2.com
 www.xco2.com

Client
Ringers Road Properties Ltd

Architect
Hollaway

Project
Ringers Road

Title
Window and Room Reference
First Floor

Scale	Drawn	Checked	Date
N.T.S	TK	EC	24.05.24

Drawing Number	Revision
9.604_1	D

DO NOT SCALE

BACKGROUND DRAWING INFORMATION

FILE NAME	ORIGINATOR NAME	DESCRIPTION NAME	REV	DATE RECD

Notes



Rev	Date	Description	Chk'd	Appr

ISSUE TYPE

XCO2
 The Gymnasium,
 56 Kingsway Place,
 Selsley Walk, London
 ECR 6LU
 +44 (0) 20 7700 1000
 mail@xco2.com
 www.xco2.com

Client
Ringers Road Properties Ltd

Architect
Hollaway

Project
Ringers Road

Title
**Window and Room Reference
Second Floor**

Scale	Drawn	Checked	Date
N.T.S	TK	EC	24.05.24

Drawing Number	Revision
9.604_2	D

DO NOT SCALE

BACKGROUND DRAWING INFORMATION				
FILE NAME	ORIGINATOR NAME	DESCRIPTION NAME	REV	DATE RECD

Notes



Rev	Date	Description	Chk'd	Appr

ISSUE TYPE

XCO2
 The Gymnasium,
 56 Kingsway Place,
 Selsley Walk, London
 ECR 6LU
 +44 (0) 20 7700 1000
 mail@xco2.com
 www.xco2.com

Client
Ringers Road Properties Ltd

Architect
Hollaway

Project
Ringers Road

Title
**Window and Room Reference
Third Floor**

Scale	Drawn	Checked	Date
N.T.S	TK	EC	24.05.24

Drawing Number	Revision
9.604_3	D

DO NOT SCALE				
BACKGROUND DRAWING INFORMATION				
FILE NAME	ORIGINATOR NAME	DESCRIPTION NAME	REV	DATE RECD

Notes



Rev	Date	Description	Chk'd	Appr

ISSUE TYPE

XCO2 The Gymnasium,
56 Kingsway Place,
Saris Walk, London
EC1R 0LU
+44 (0) 20 7700 1000
mail@xco2.com
www.xco2.com

Client
Ringers Road Properties Ltd

Architect
Hollaway

Project
Ringers Road

Title
**Window and Room Reference
Fourth Floor**


Scale	Drawn	Checked	Date
N.T.S	TK	EC	24.05.24

Drawing Number	Revision
9.604_6	A

APPENDIX B - DETAILED DAYLIGHT RESULTS



DO NOT SCALE				
BACKGROUND DRAWING INFORMATION				
FILE NAME	ORIGINATOR NAME	DESCRIPTION NAME	REV	DATE RECD

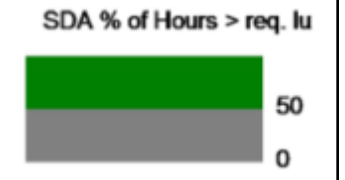

Rev	Date	Description	Chk'd	Appr

Final

XCO₂ The Gymnasium,
56 Kingsway Place,
Saris Walk, London
EC1R 0LU
+44 (0) 20 7700 1000
mail@xco2.com
www.xco2.com

Client
Ringers Road Properties Ltd

Architect
Hollaway

Project
Ringers Road

Title
sDA Results
Floor 01

Scale	Drawn	Checked	Date
N.T.S	TK	LW	27.06.24

Drawing Number	Revision
9604_001	A



DO NOT SCALE

BACKGROUND DRAWING INFORMATION				
FILE NAME	ORIGINATOR NAME	DESCRIPTION NAME	REV	DATE RECD

Notes

SDA % of Hours > req. lu



Rev	Date	Description	Chk'd	Appr

Final

XCO2 The Gymnasium,
56 Kingsway Place,
Saris Walk, London
EC1R 0LU
+44 (0) 20 7700 1000
mail@xco2.com
www.xco2.com

Client
Ringers Road Properties Ltd


Architect
Hollaway

Project
Ringers Road

Title
sDA Results
Floor 02


Scale	Drawn	Checked	Date
N.T.S	TK	LW	27.06.24

Drawing Number	Revision
9604_002	A

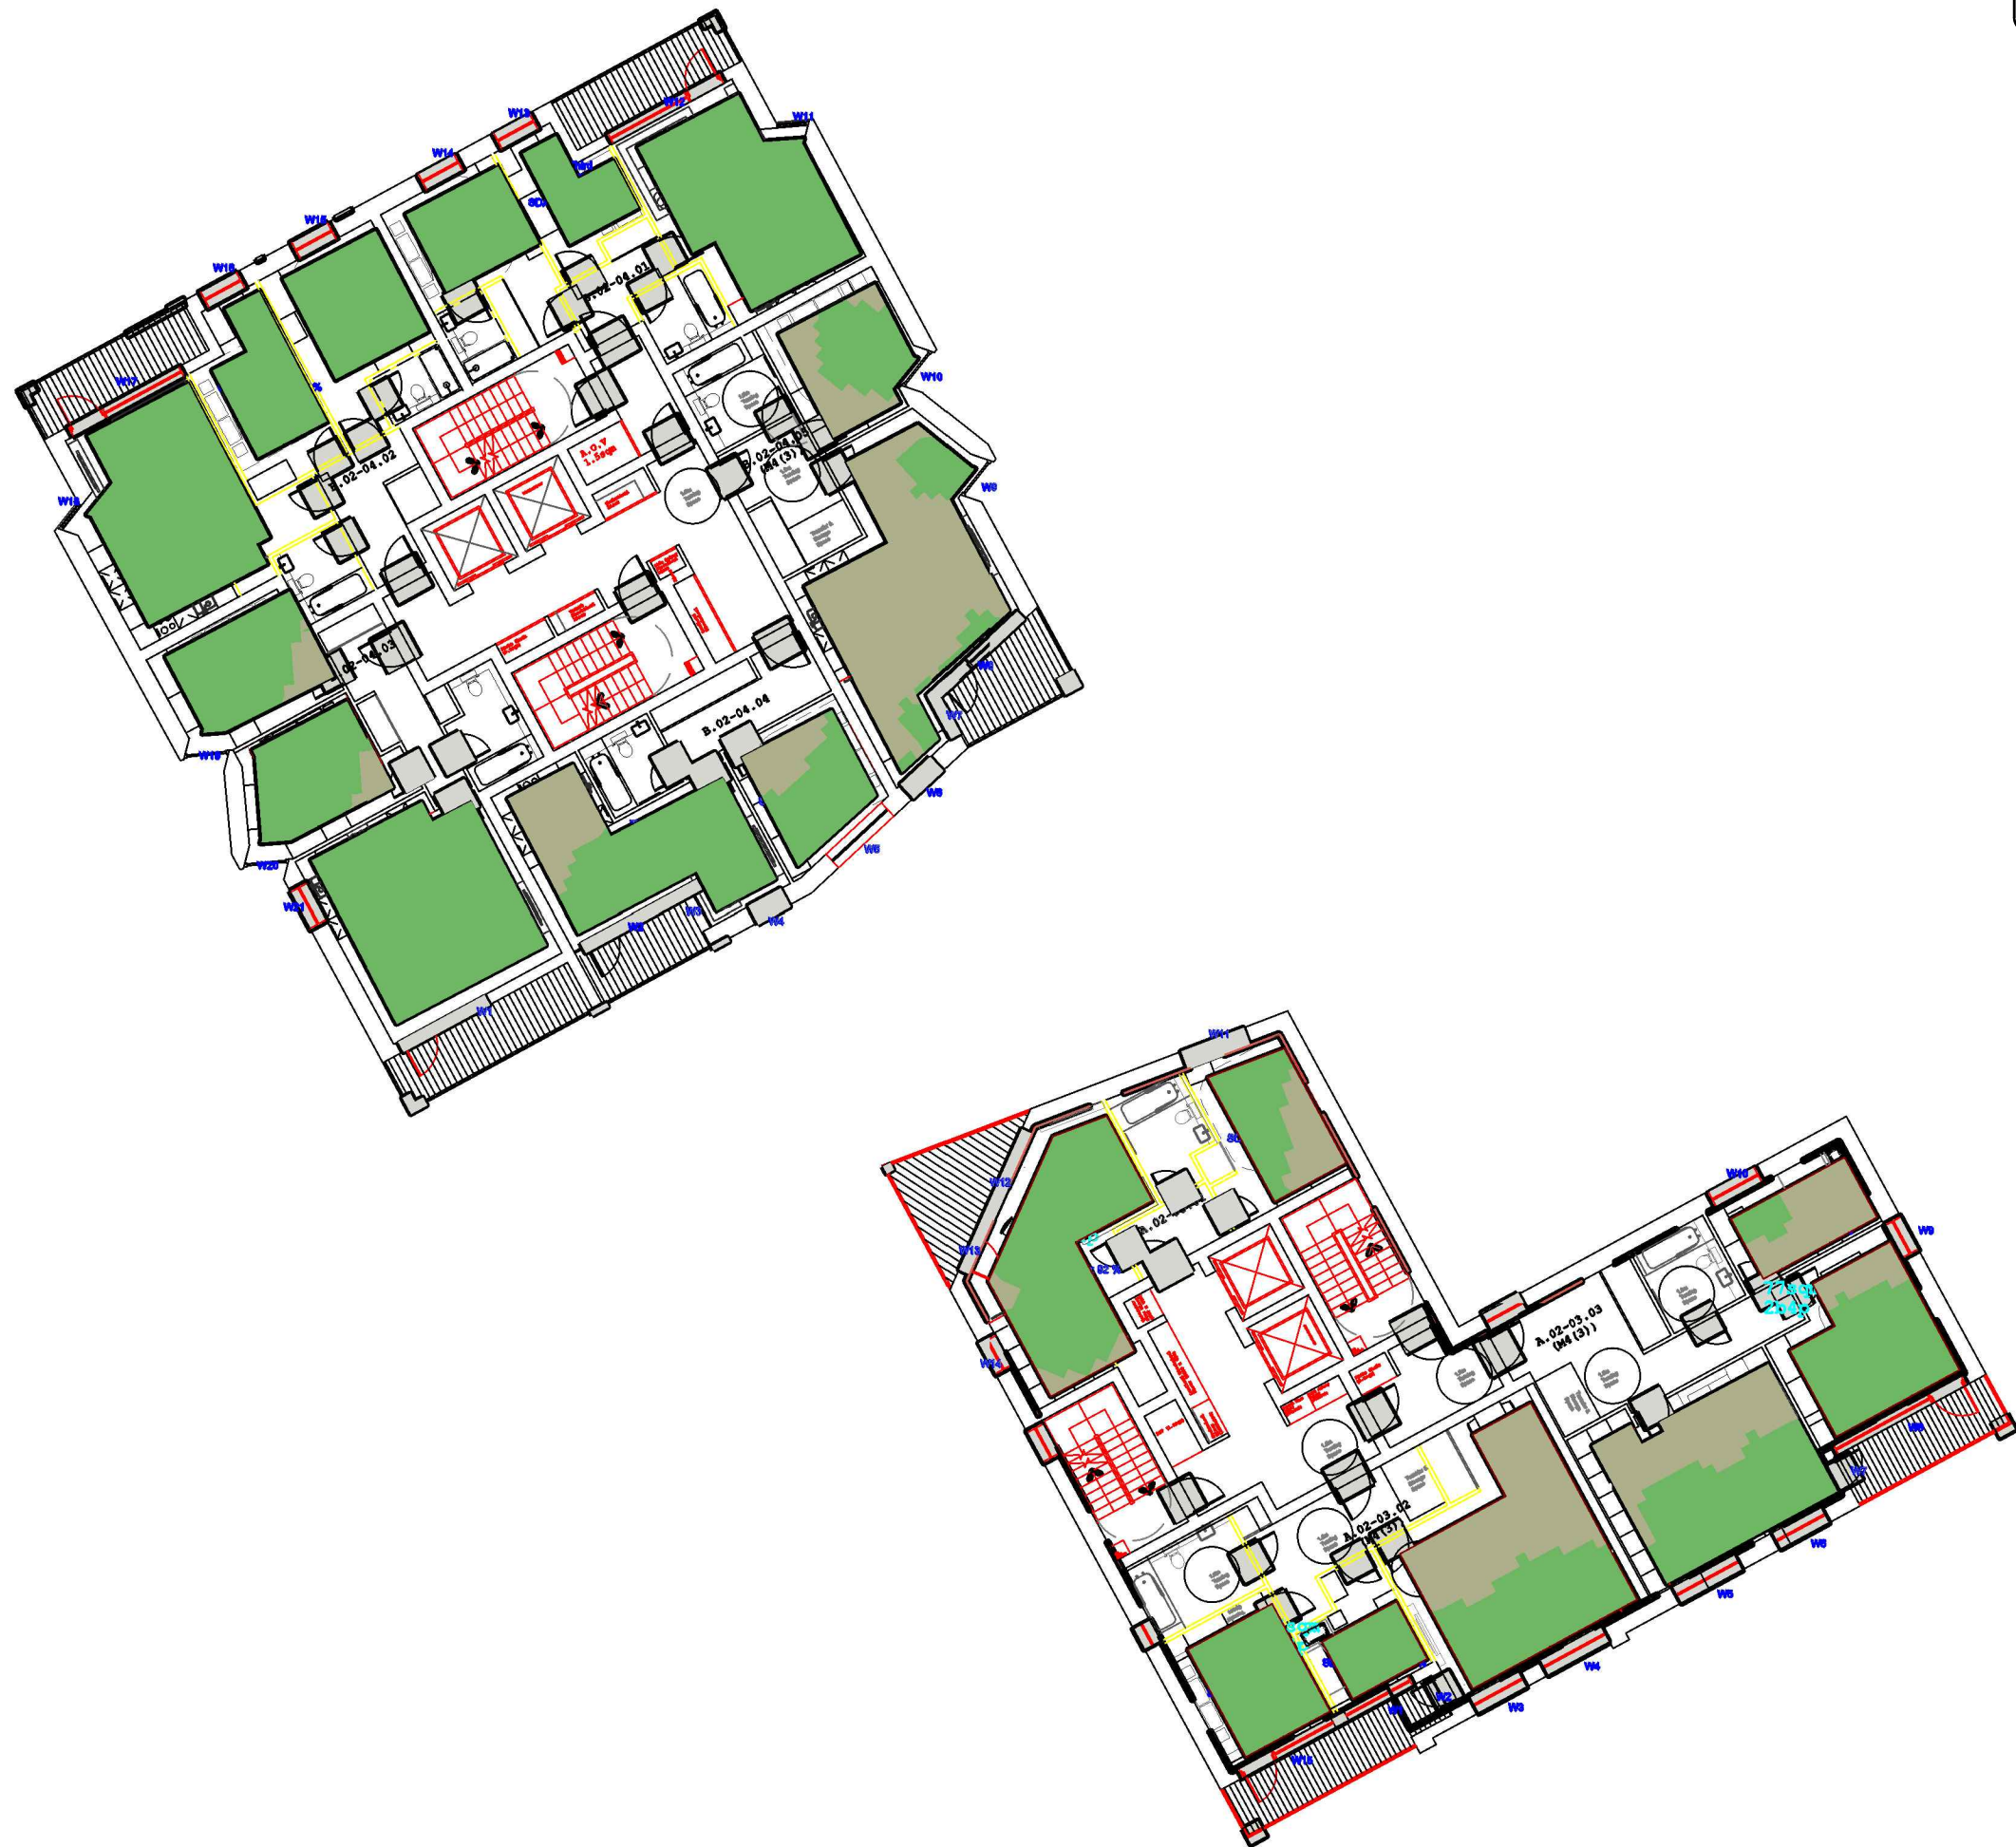

DO NOT SCALE

BACKGROUND DRAWING INFORMATION			
FILE NAME	ORIGINATOR NAME	DESCRIPTION NAME	REV DATE RECD

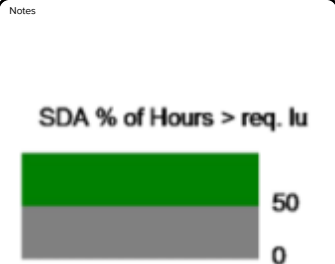

Rev	Date	Description	Chk'd	Appr

Final

XCO2 The Gymnasium,
56 Kingsway Place,
Saris Walk, London
EC1R 0LU
+44 (0) 20 7700 1000
mail@xco2.com
www.xco2.com

Client
Ringers Road Properties Ltd

Architect
Hollaway

Project
Ringers Road

Title
sDA Results
Floor 03

Scale: A3	Drawn	Checked	Date
N.T.S	TK	LW	27.06.24


Drawing Number
9604_003

Revision
A



DO NOT SCALE

BACKGROUND DRAWING INFORMATION			
FILE NAME	ORIGINATOR NAME	DESCRIPTION NAME	REV DATE RECD

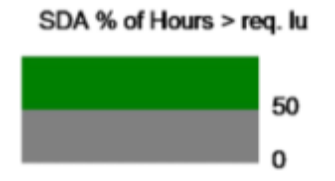

Rev	Date	Description	Chk'd	Appr

Final

XCO2
 The Gymnasium,
 56 Kingsway Place,
 Selsby Walk, London
 ECR 0LU
 +44 (0) 20 7700 1000
 mail@xco2.com
 www.xco2.com

Client
Ringers Road Properties Ltd

Architect
Hollaway

Project
Ringers Road

Title
**sDA Results
 Floor 04**

Scale: A3	Drawn	Checked	Date
N.T.S	TK	LW	27.06.24

Drawing Number	Revision
9604_004	A