
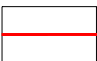
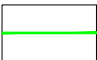


KEY:

-  BOUNDARY - AGRICULTURAL UNIT
-  NEW FENCING

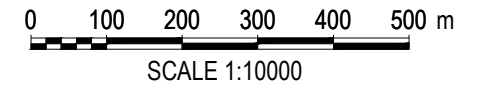

BORNEWOOD SAND AND GRAVEL

LOWER HOCKENDEN FARM APPEAL

AGRICULTURAL UNIT AND NEW FENCING

Drawing Number	Drawn	Date	Approved	Date	Issue	Sheet	Scale @ A4
BSG-01 REV-A	DJE	JUL'23	AL	JUL'23	FINAL	1 OF 1	1:10 000




**INERT SURVEYING
& DESIGN LIMITED**



HIGHBRIDGE ESTATES
HIGHBRIDGE ROAD
BRAMBRIDGE
EASTLEIGH SO50 6HS

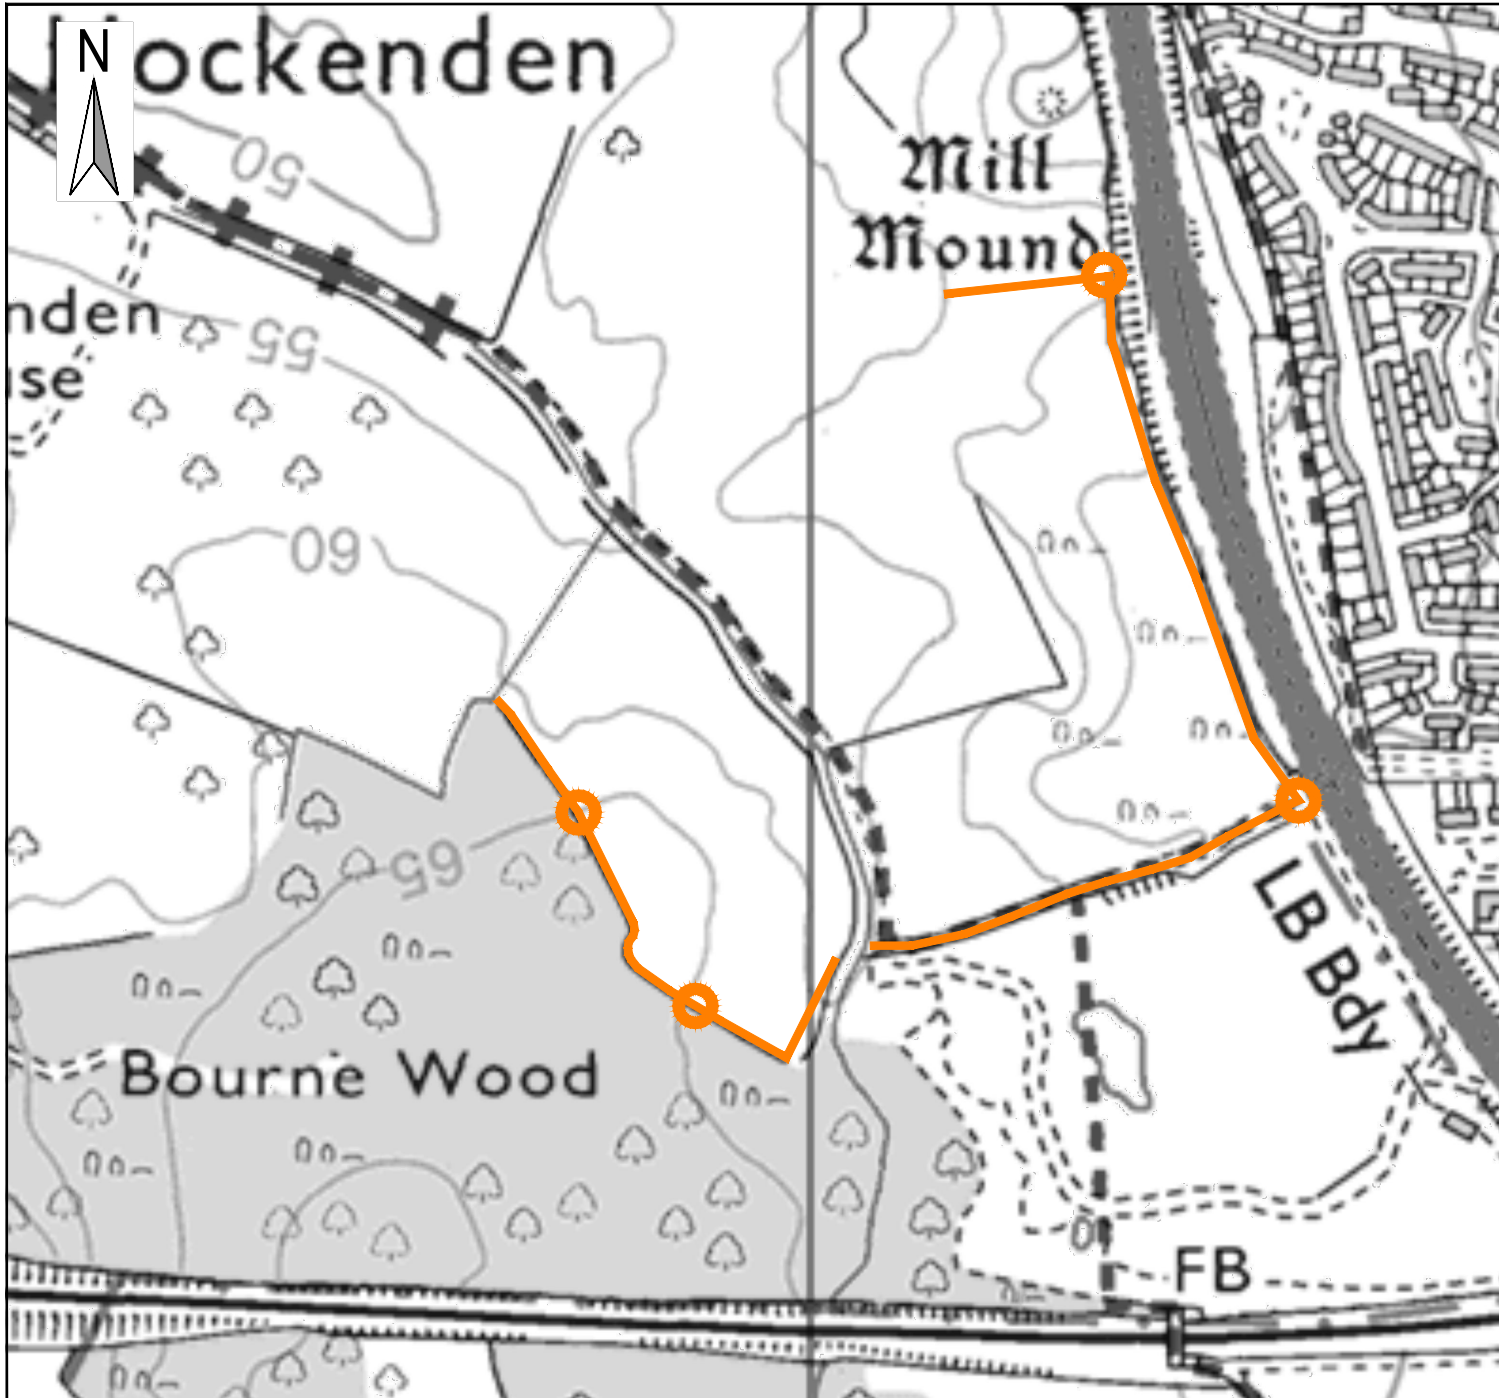

+44 (0)1962 717627 +44 (0)7801 353650 david.evans@inertrecycling.co.uk




KEY:

-  PROPOSED SECURITY BUNDS (TYPE 1)
-  PROPOSED SECURITY BUND (TYPE 2)

NOTE:

TO BE READ IN CONJUNCTION
WITH DRAWING BSG-03

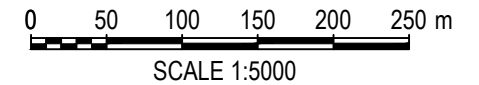


BORNEWOOD SAND AND GRAVEL

LOWER HOCKENDEN FARM APPEAL

PROPOSED SECURITY BUNDS

Drawing Number	Drawn	Date	Approved	Date	Issue	Sheet	Scale @ A4
BSG-02	DJE	MAY'23	AL	MAY'23	FINAL	1 OF 1	1:5 000

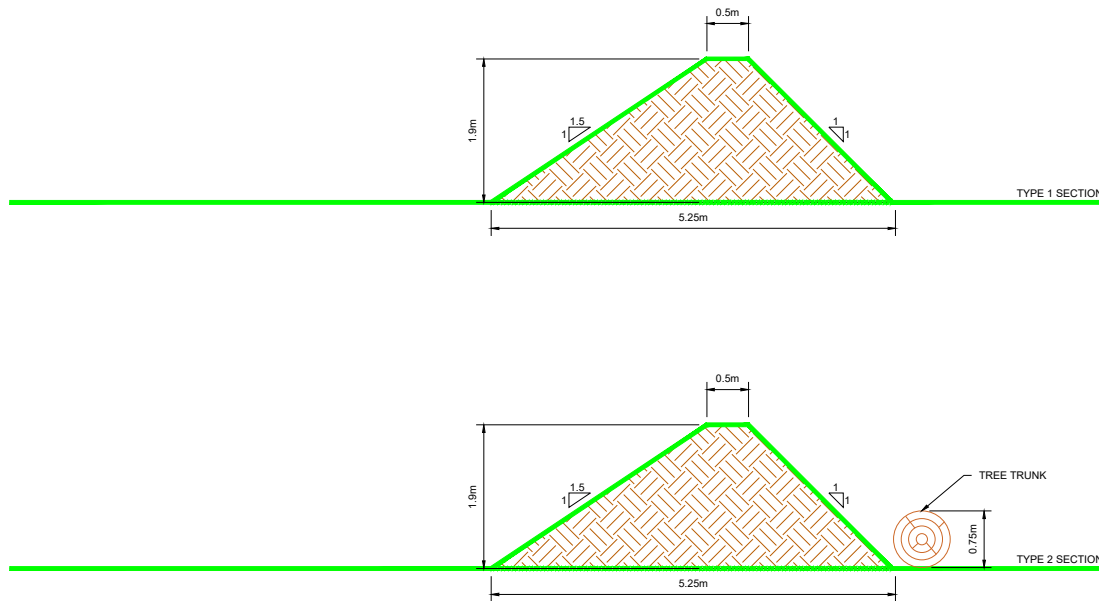

BORNEWOOD SAND AND GRAVEL

LOWER HOCKENDEN FARM APPEAL

PROPOSED SECURITY BUNDS
(INDICATIVE SECTIONS)

Drawing Number	Drawn	Date	Approved	Date	Issue	Sheet	Scale @ A4
BSG-03	DJE	MAY'23	AL	MAY'23	FINAL	1 OF 1	AS SHOWN



**INERT SURVEYING
& DESIGN LIMITED**

HIGHBRIDGE ESTATES
HIGHBRIDGE ROAD
BRAMBRIDGE
EASTLEIGH SO50 6HS



+44 (0)1962 717627 +44 (0)7801 353650 david.evans@inertrecycling.co.uk