


- KEY:**
 Proposed CPZ 'U' Layout (Monday to Saturday, 8.30am – 6.30pm)
 Proposed Chislehurst Controlled Parking Zone 'U' Boundary
 Private / Unadopted Roads to be excluded from the CPZ
 PERMIT HOLDER Bays
 PAID FOR/ PERMIT (Shared-use) Bays
 PAID FOR ONLY Bays – 2hr Max Stay
 Double Yellow Lines (No waiting 'at any time')
 Single Yellow Lines (Main routes) (Monday to Saturday, 8.30am – 6.30pm)
 Existing Double Yellow Lines
 Disabled Parking Bay
 Loading Bay

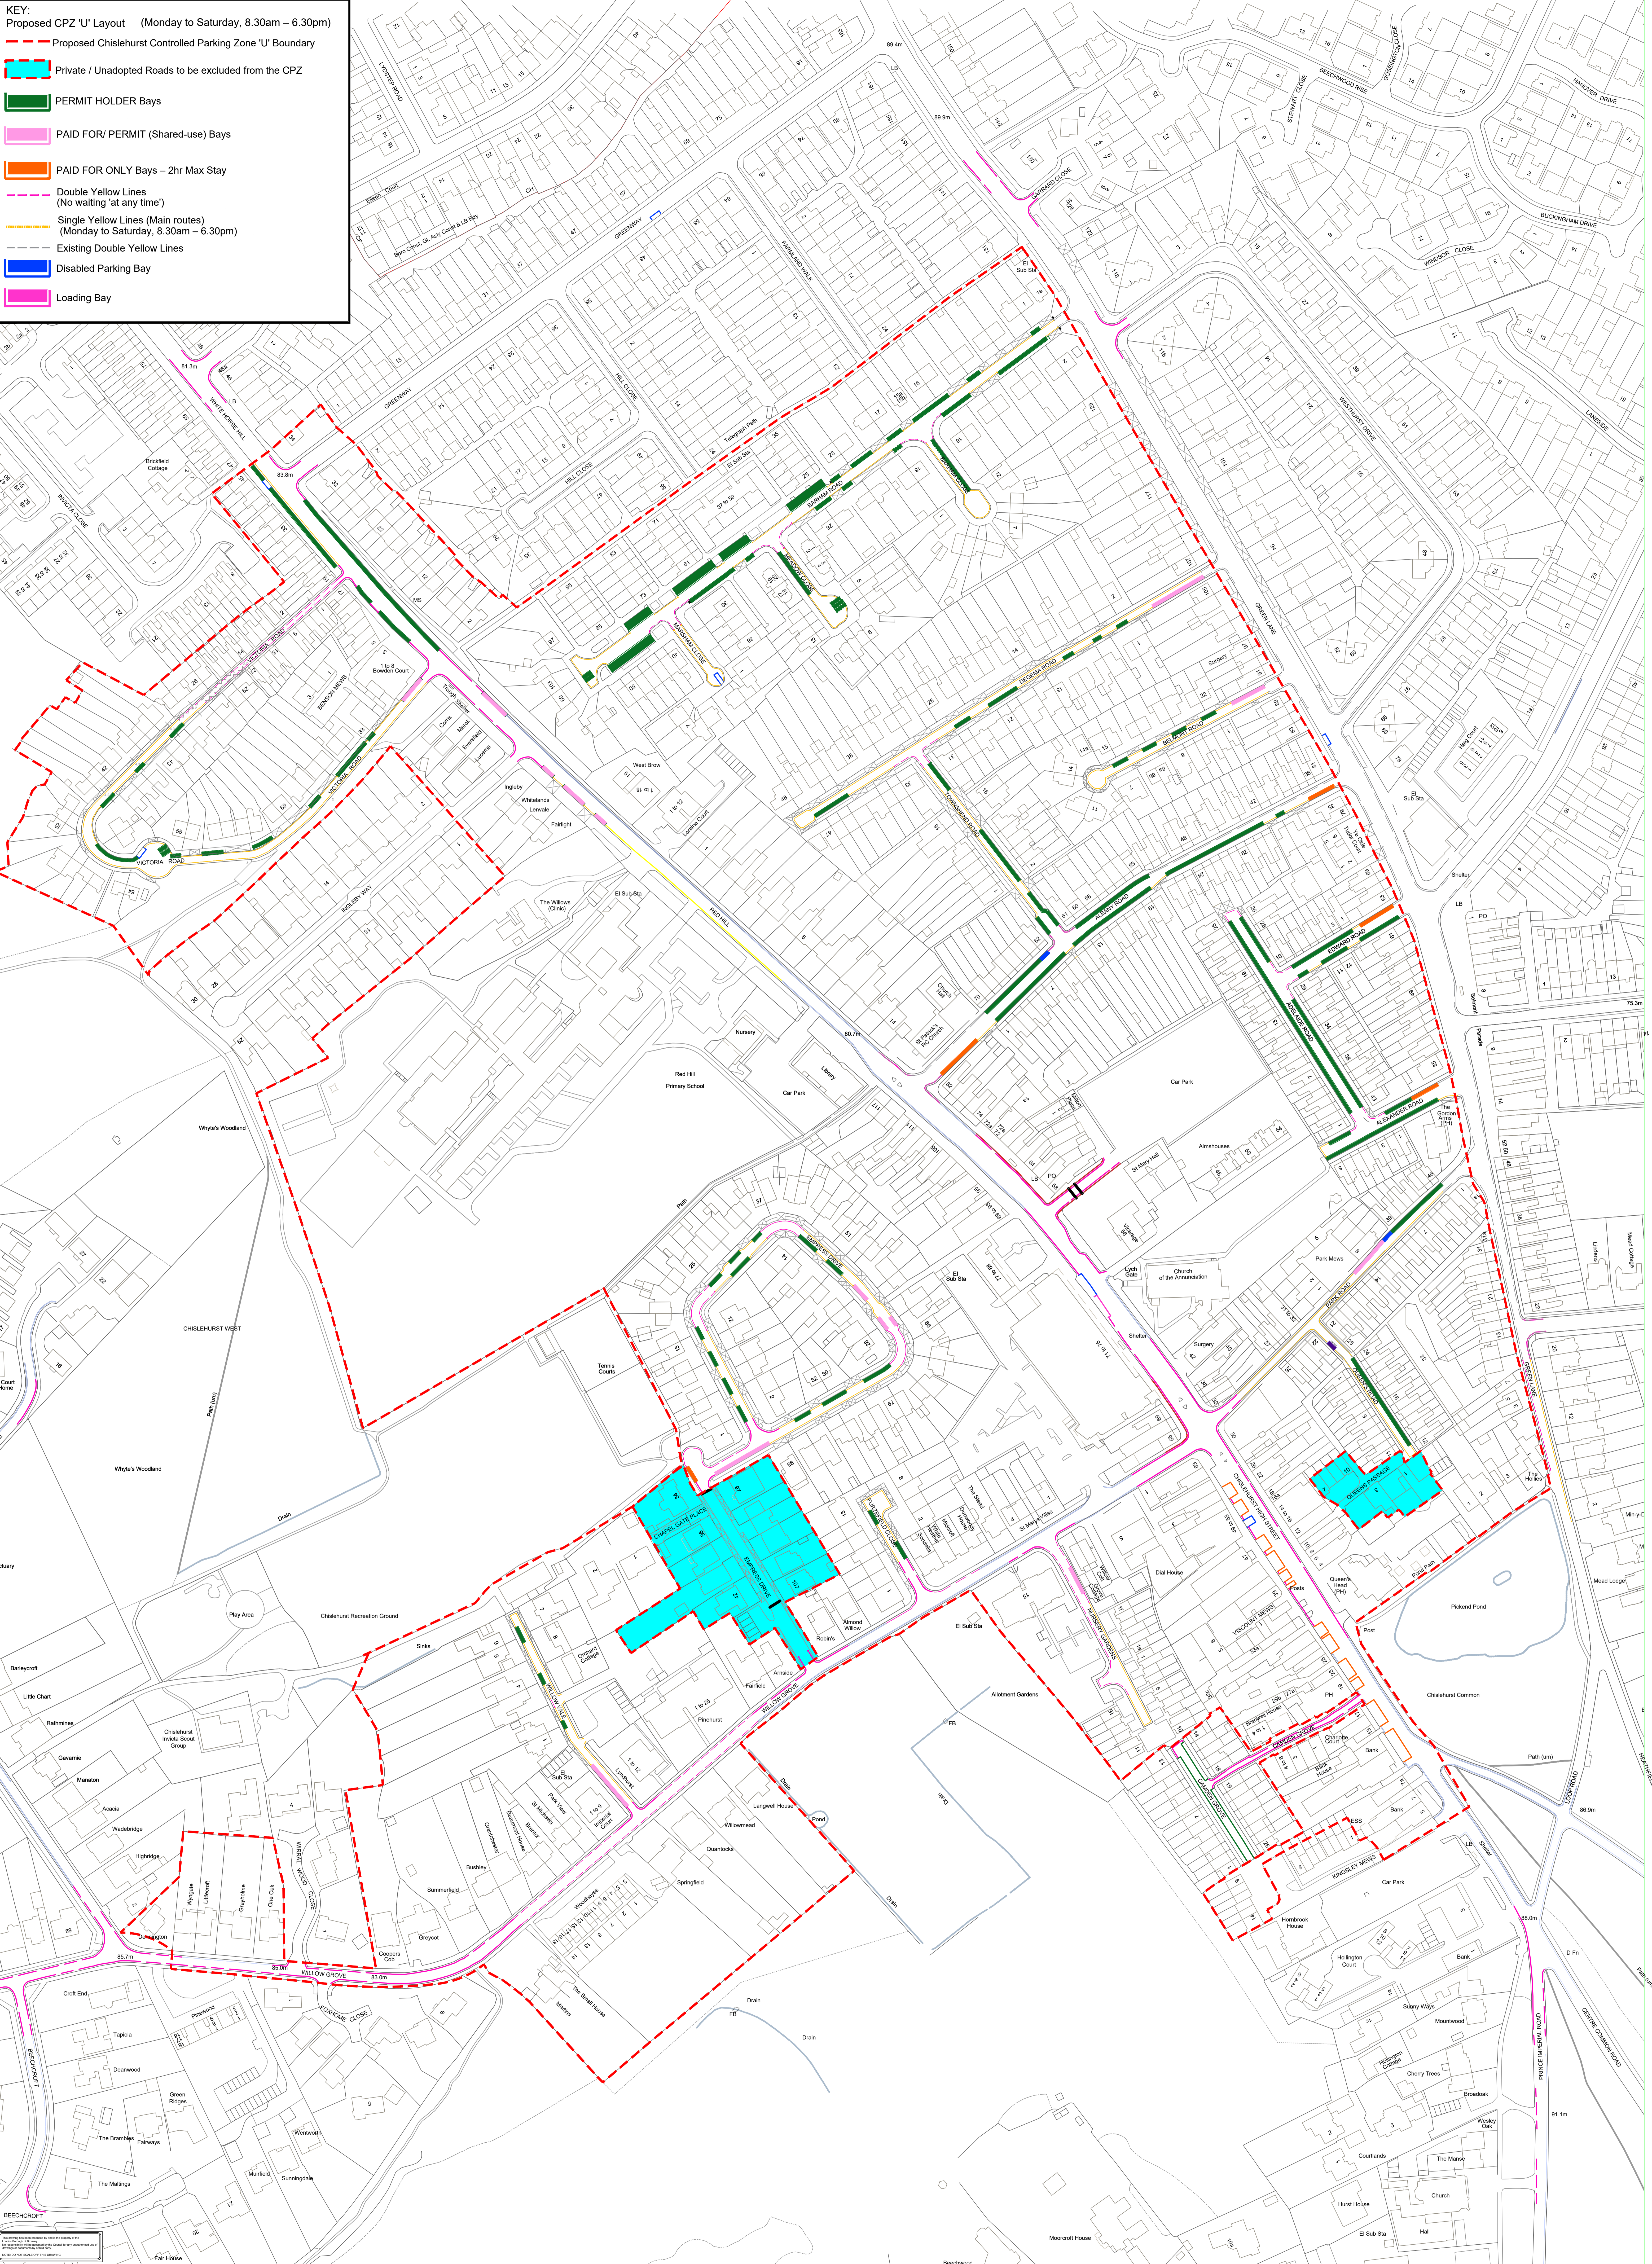

Job Title:
**MAJOR PARKING SCHEME
 CHISLEHURST WARD
 ALBION ROAD AREA**

Drawing Title:
**PRELIMINARY DESIGN
 PROPOSED CHISLEHURST CONTROLLED PARKING ZONE 'U'**



Scale @ A0: 1:1000
 Date: 21/11/22
 Drawn by: EJ
 Chkd/ Appd by:

Rev	Date	Description

14329-02

By Rev B