
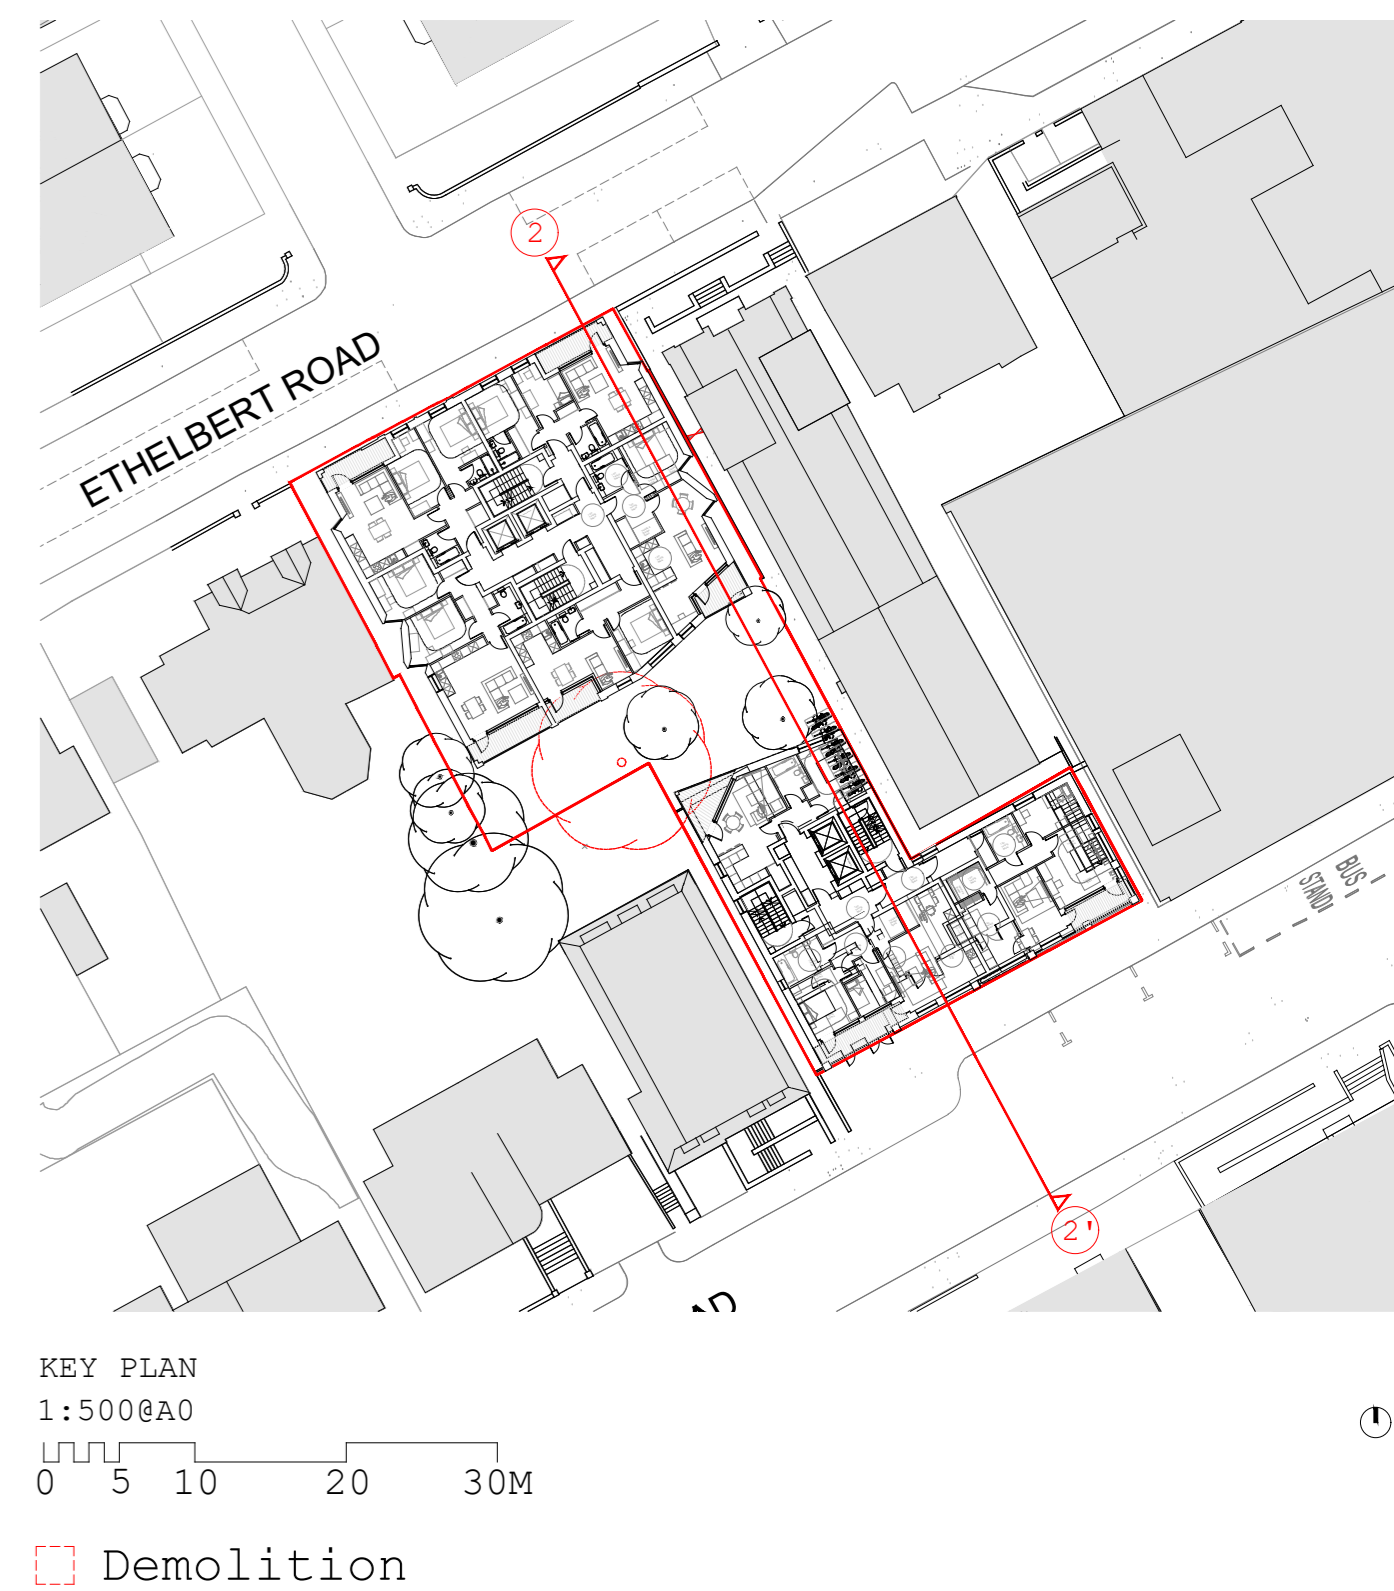


Block A


+102.62

Block B

+96.63

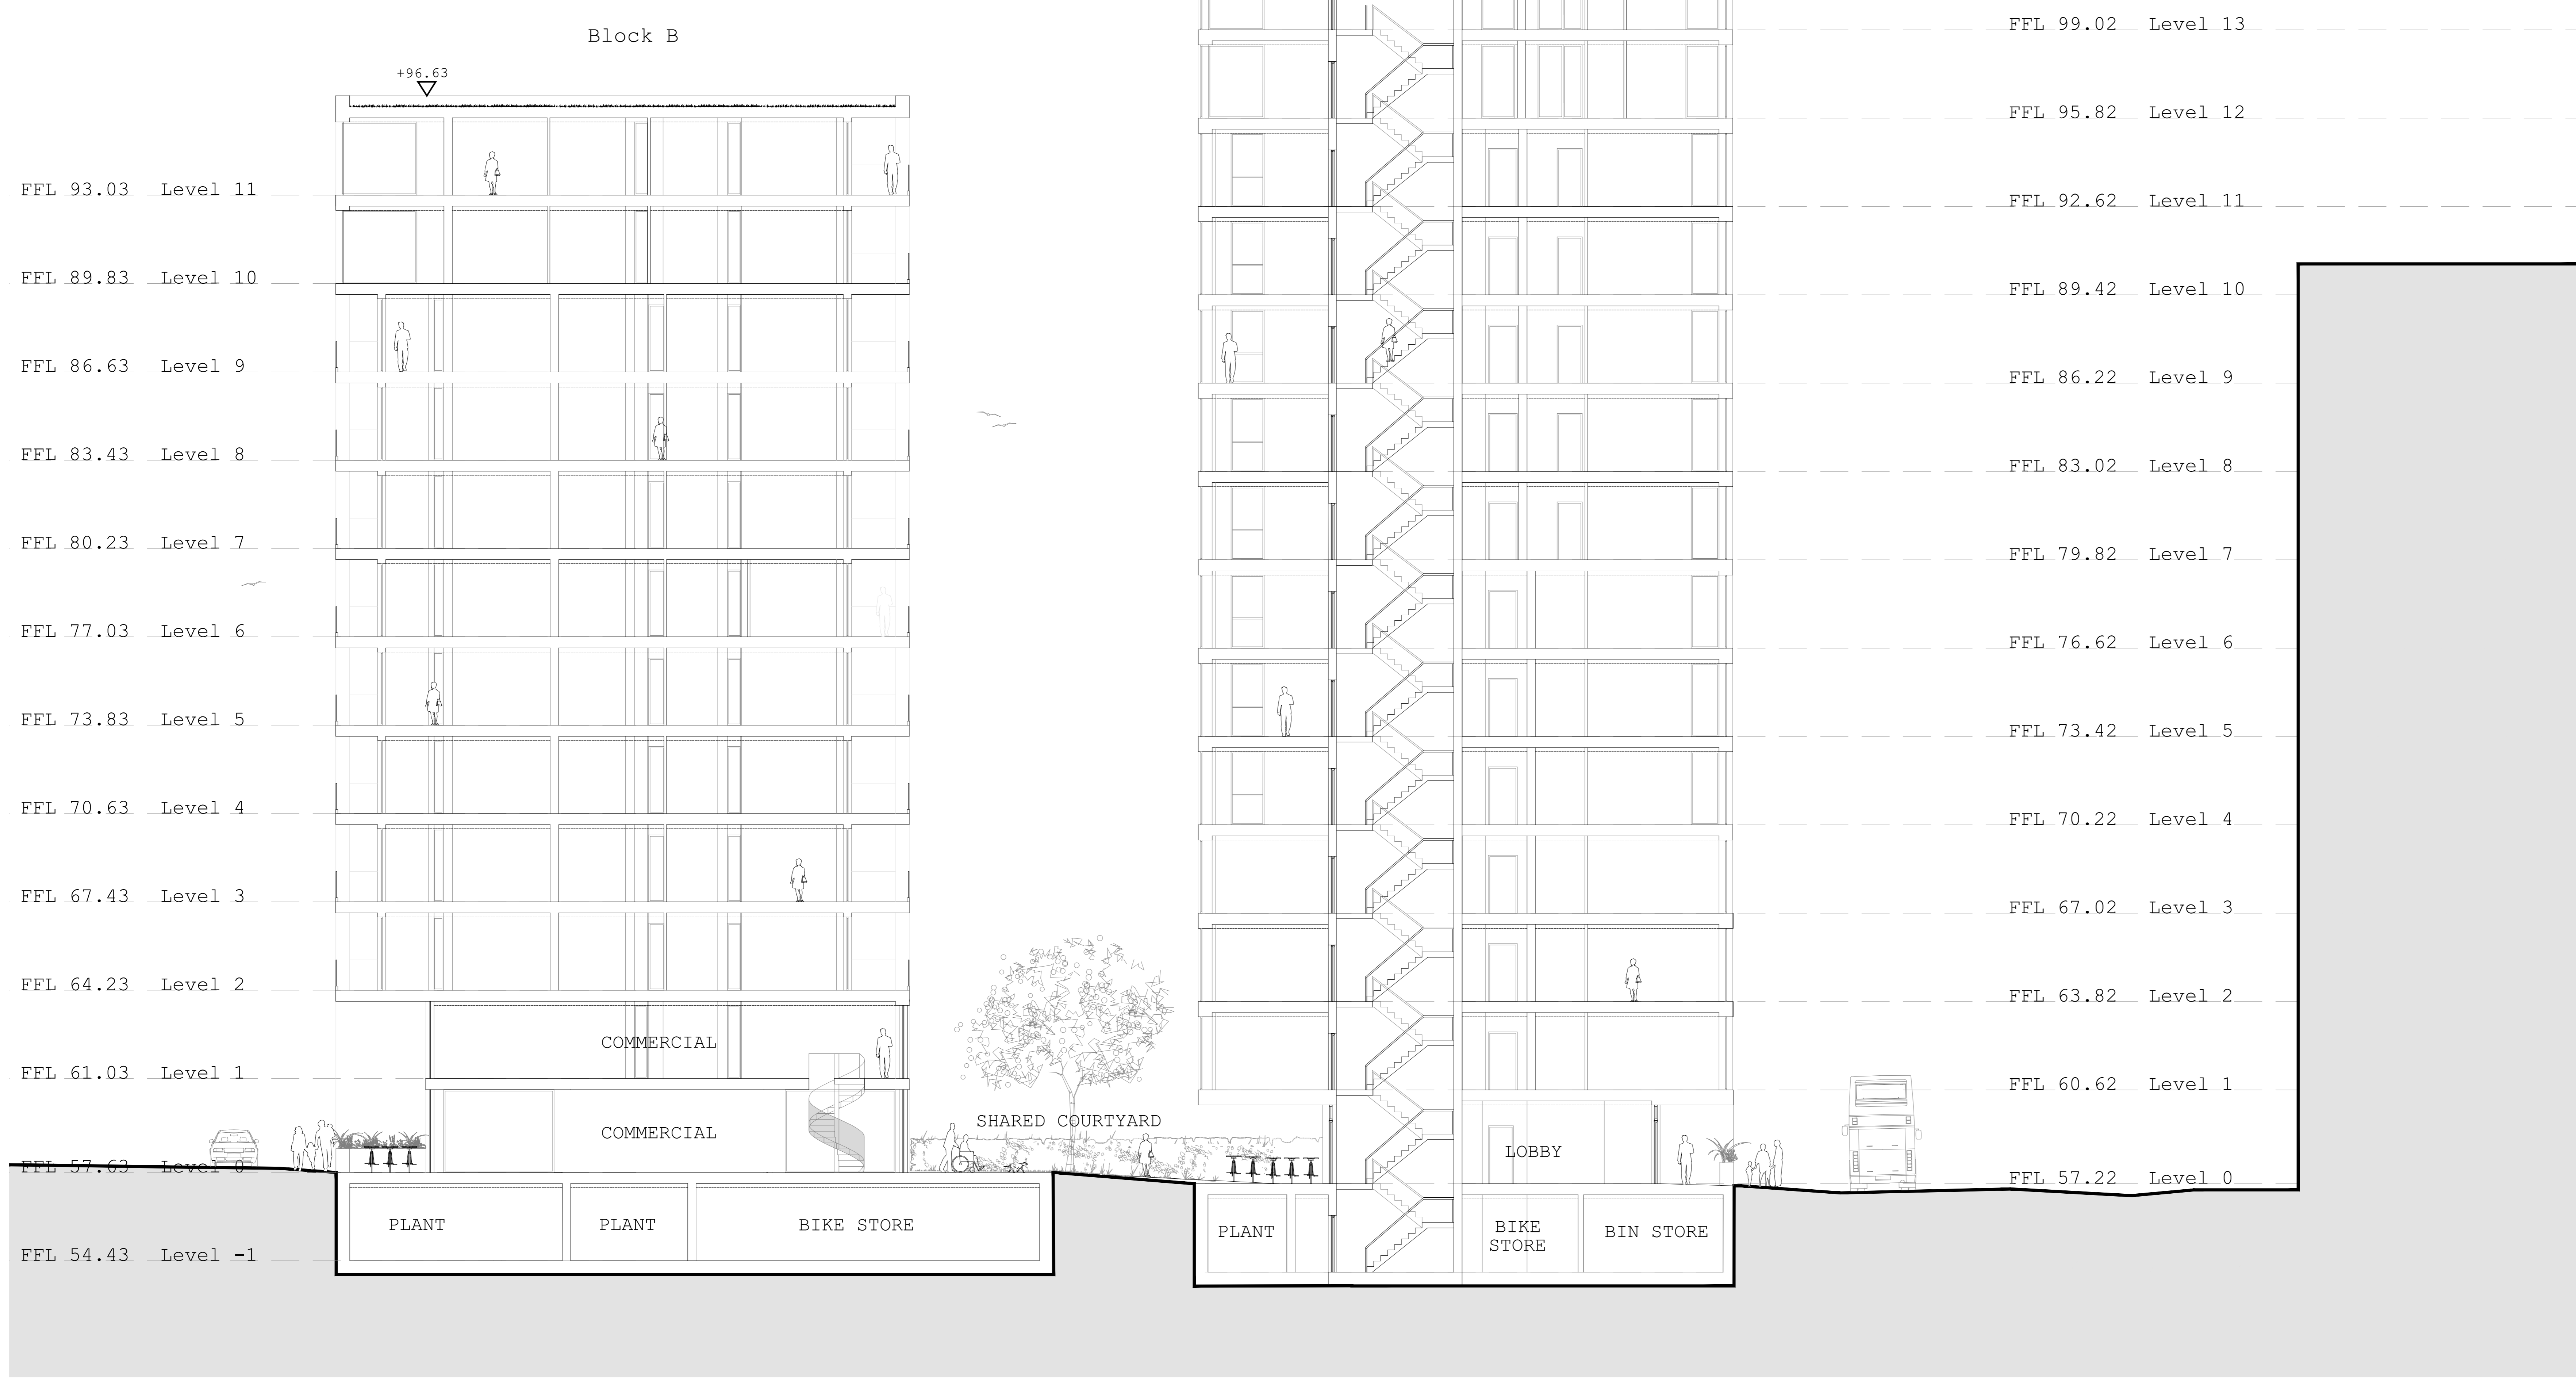

PROPOSED SECTION 2-2'

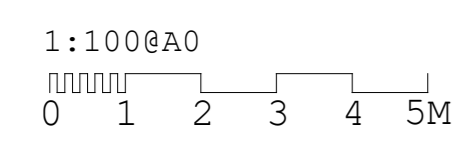

**Hollaway**

100th St, 100th Street, London, E20 1BQ  
 020 8511 1000  
 www.hollaway.co.uk

Project | Ringers Road  
 Client | The Substantia Group  
 Title | Proposed Section 2-2'  
 Status | PLANNING

Scale: AD | 1:100 | Date | 15.09.22 | Drawn | GG | CMA'd | LC

Project Number | 18.085  
 Drawing Number | 220.06  
 Revision | R2