

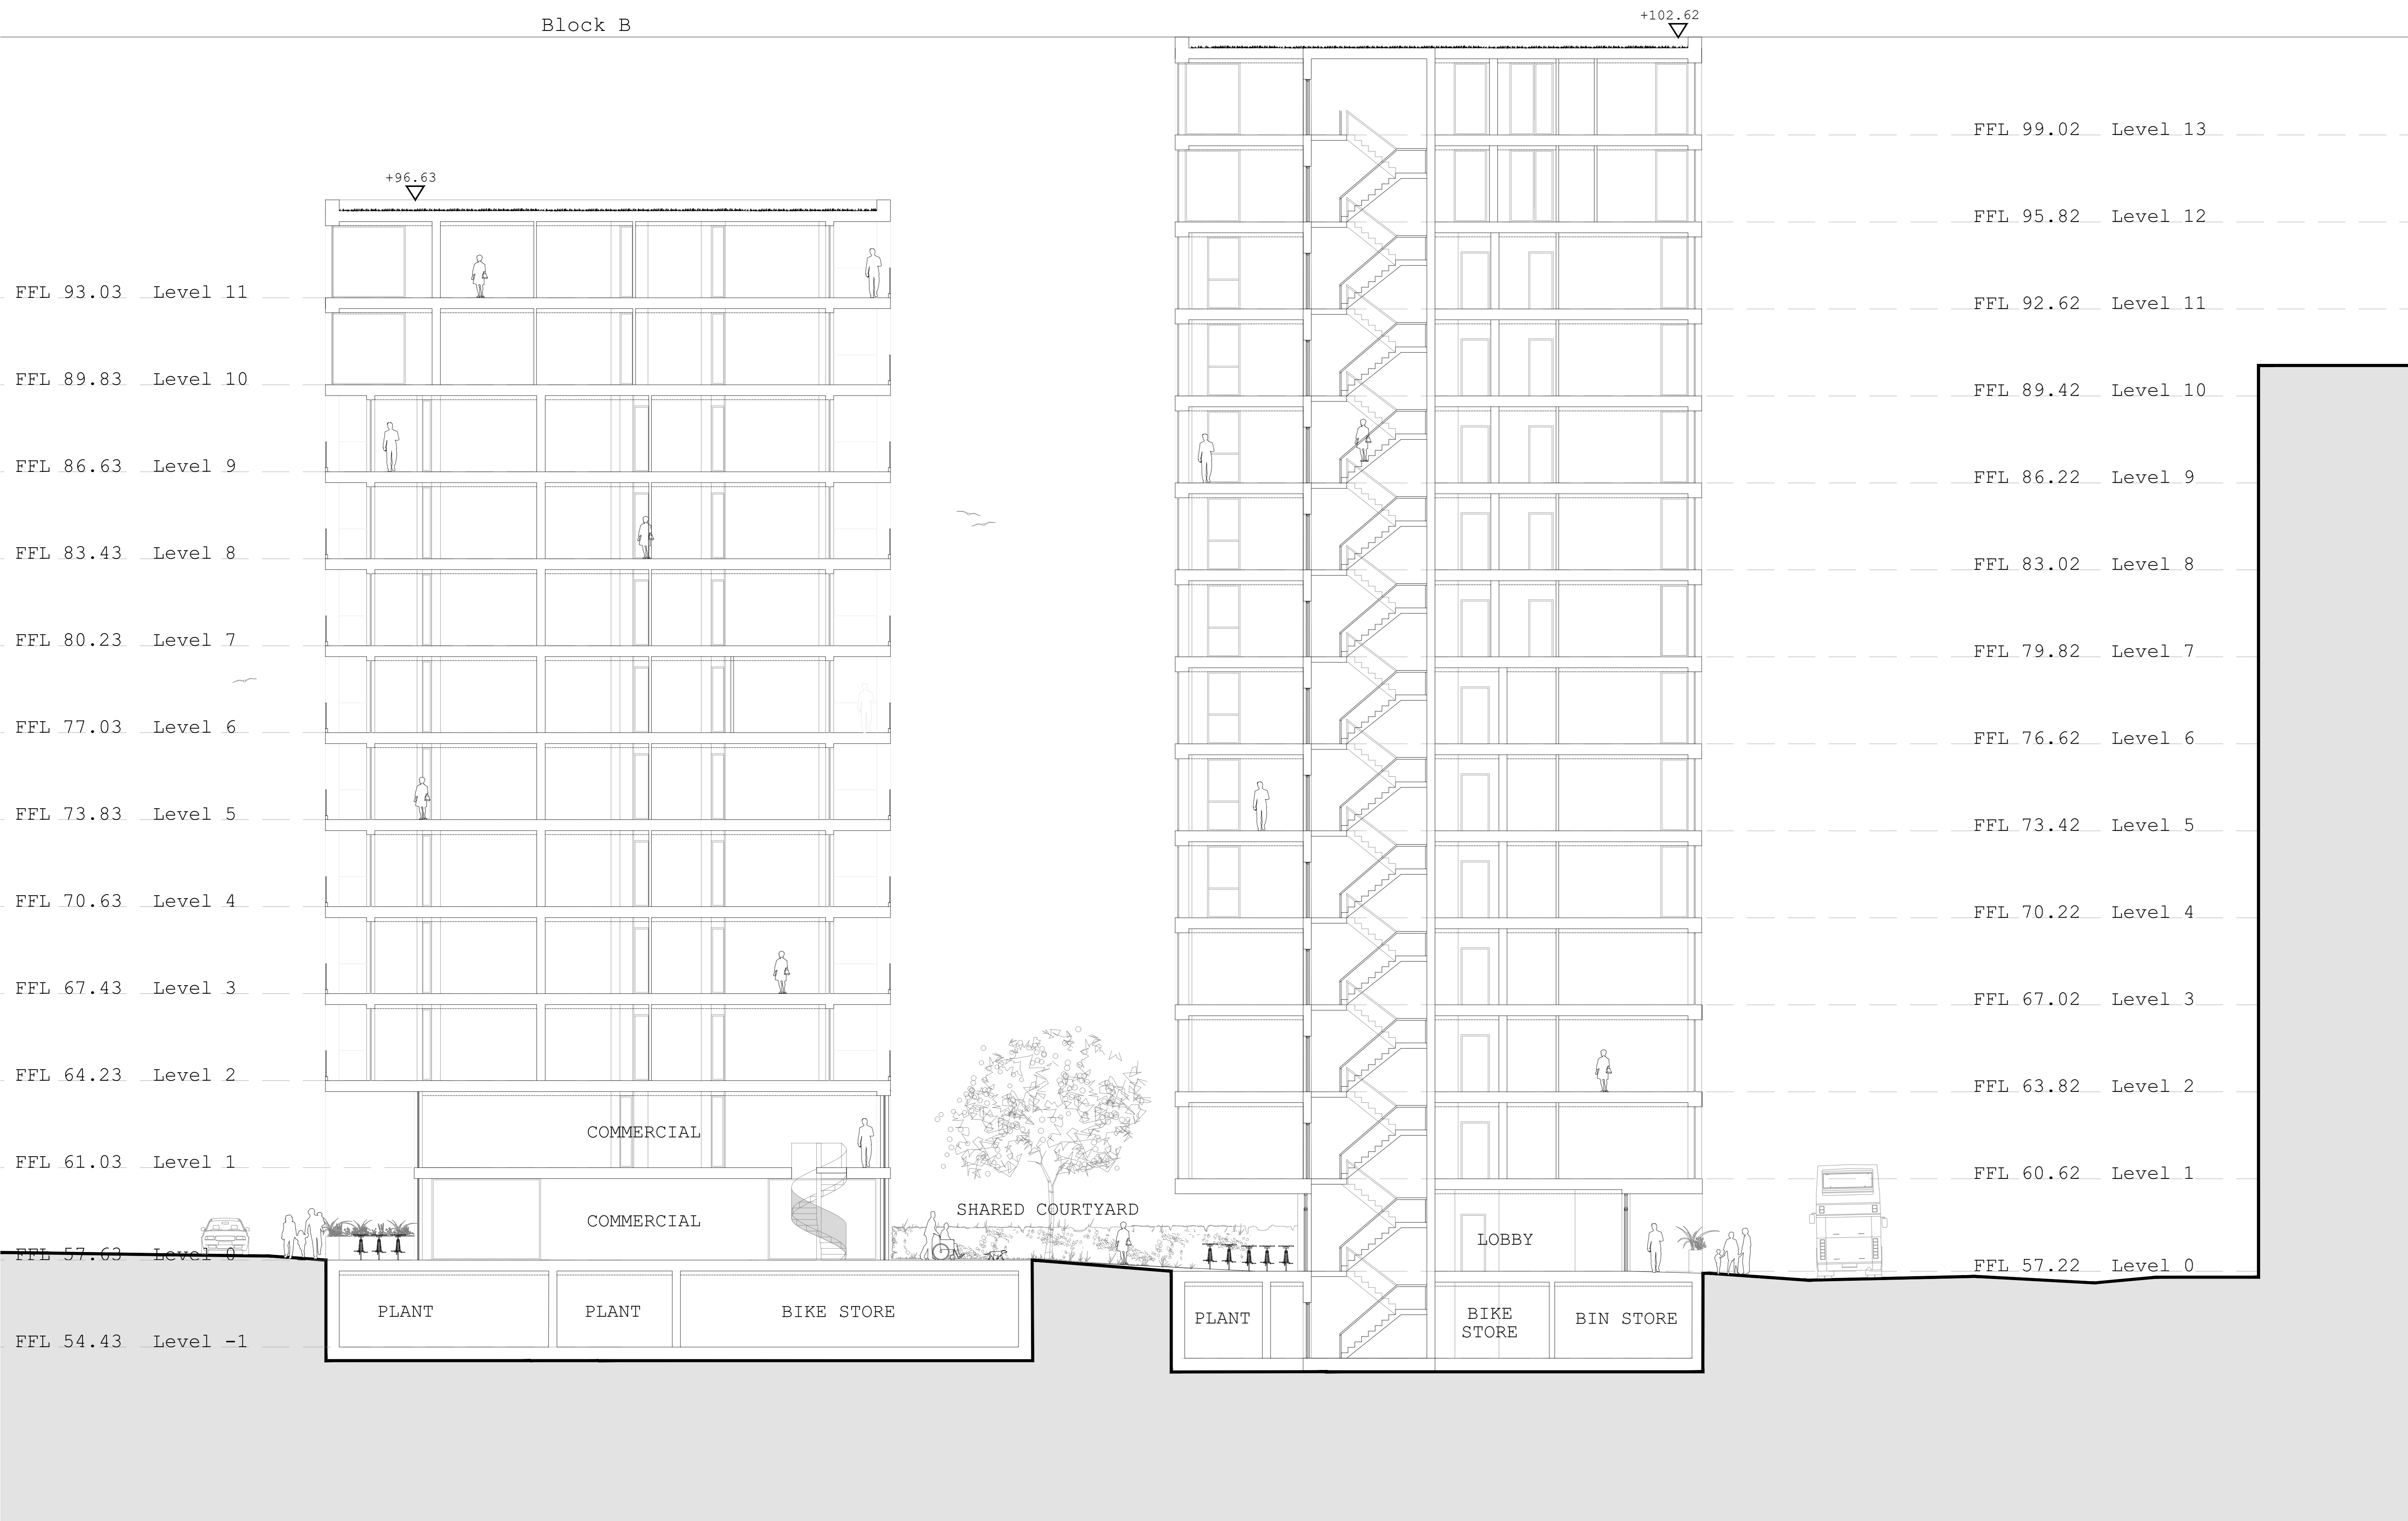


Block A

Block B

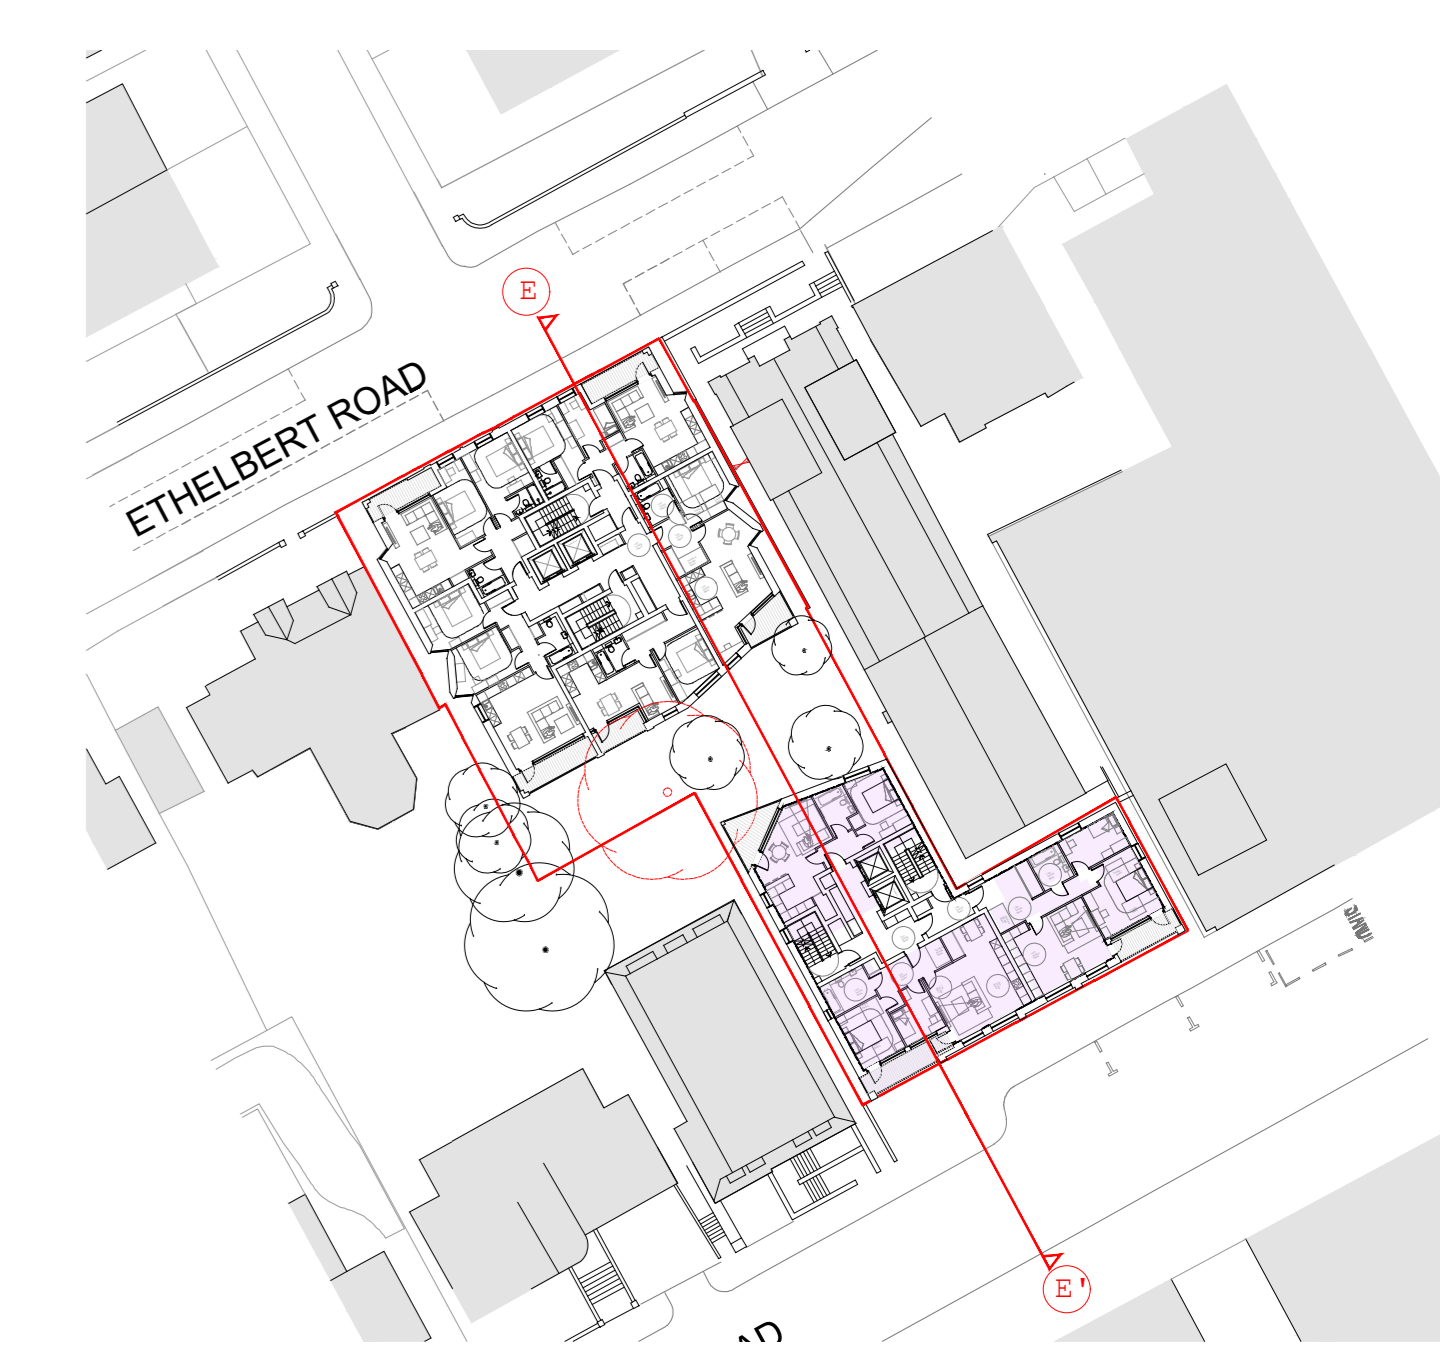

PROPOSED SECTION E-E'

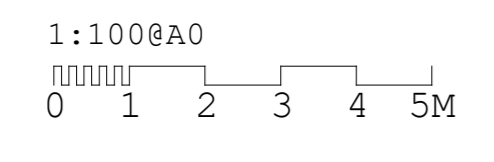

KEY PLAN
1:500@A0
0 5 10 20 30M
Demolition

Hollaway

1500
1000
500
0

Project | Ringers Road
Brumley
Client | The Substante Group
Title | Proposed Section E-E'
Status | PLANNING

R2 Addition of 2nd Stair OH 27.10.2023

Scale: A0 | 1:100 Date | 07.05.24 Drawn | GG CMA'd | LC

Project Number
18.085
Drawing Number
220.04
Revision
R2