


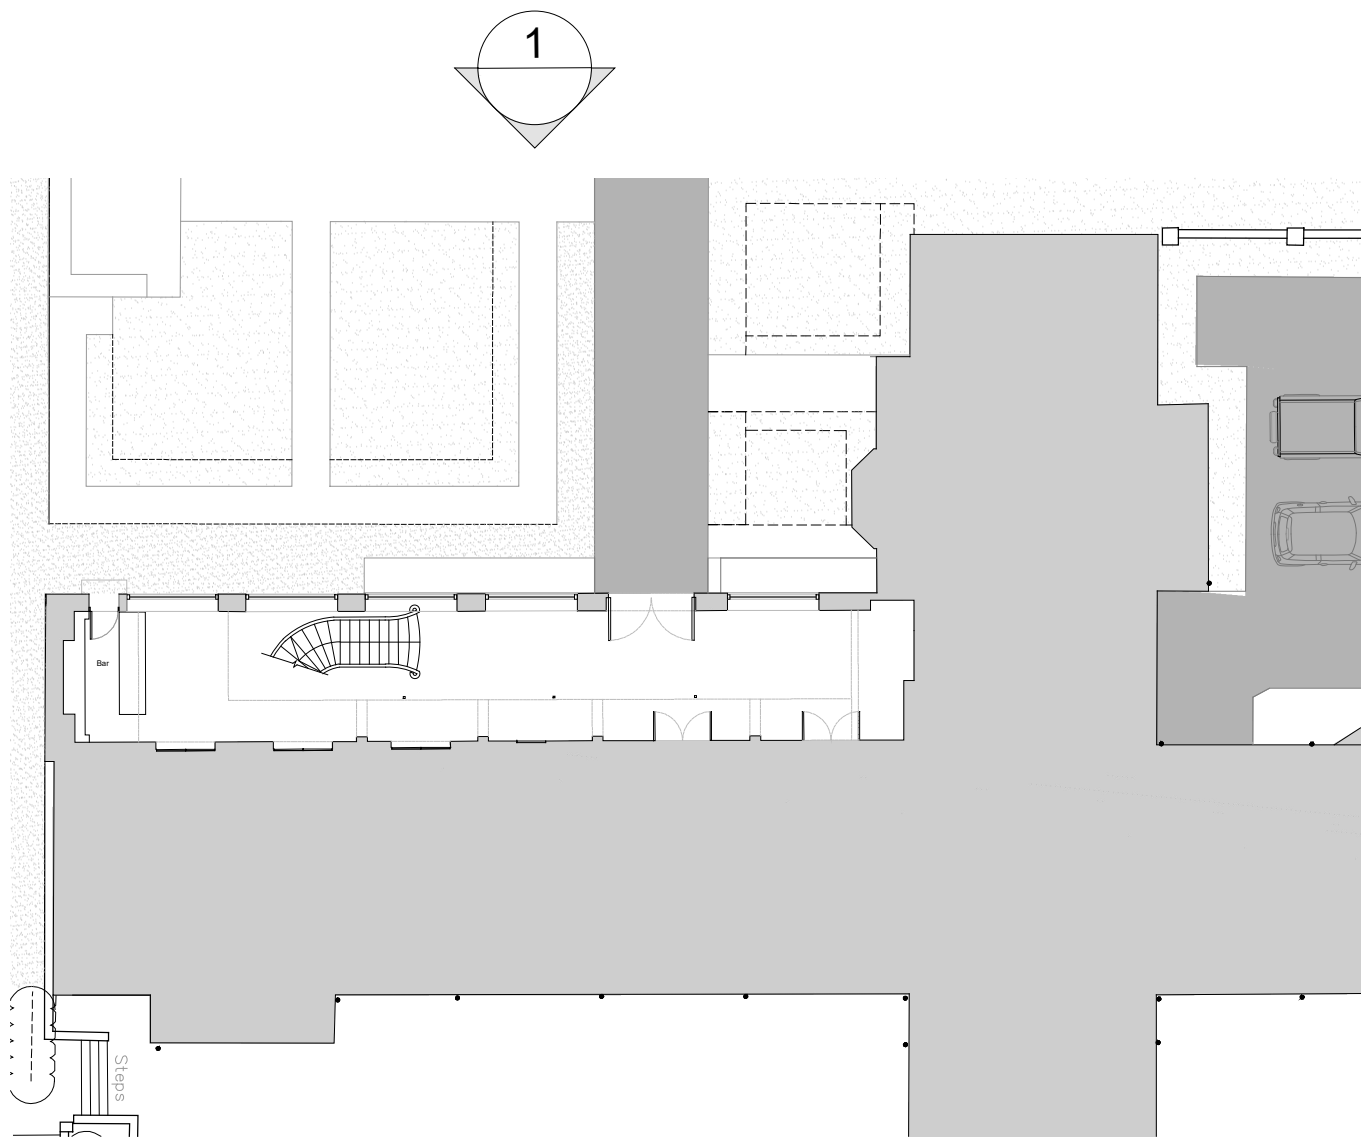


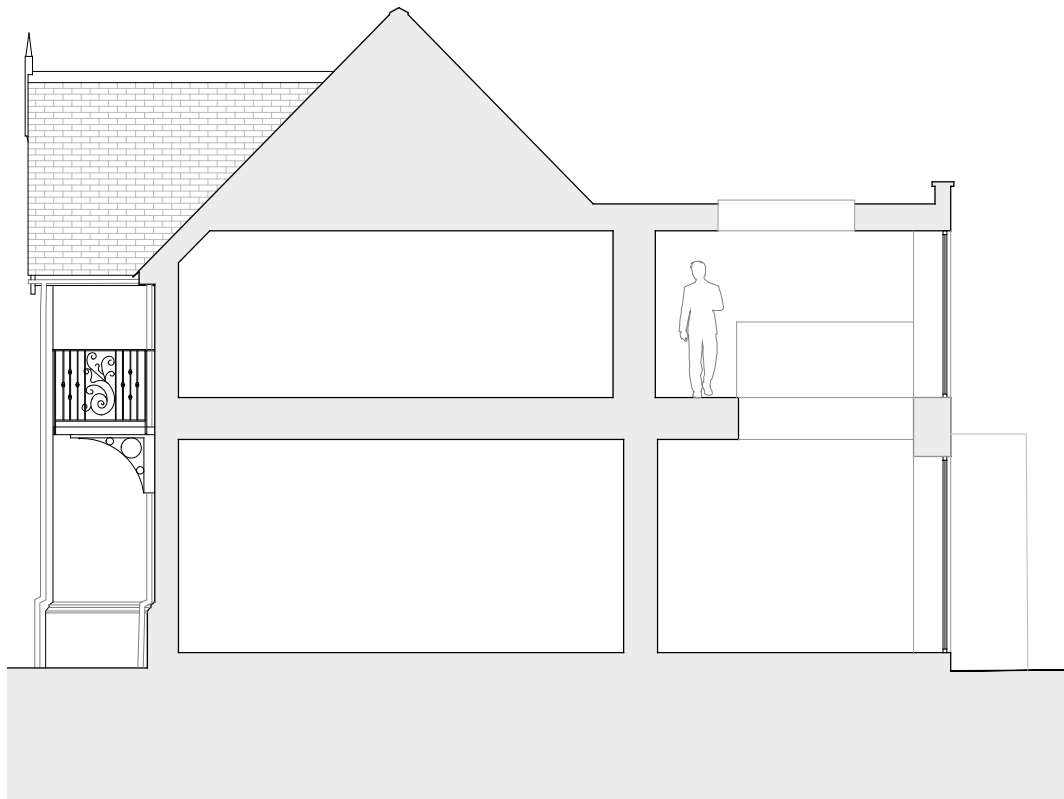

KEY PLAN
(nts)

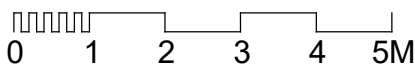

GREENACRES - Section A & Elevation
1:100 @ A1

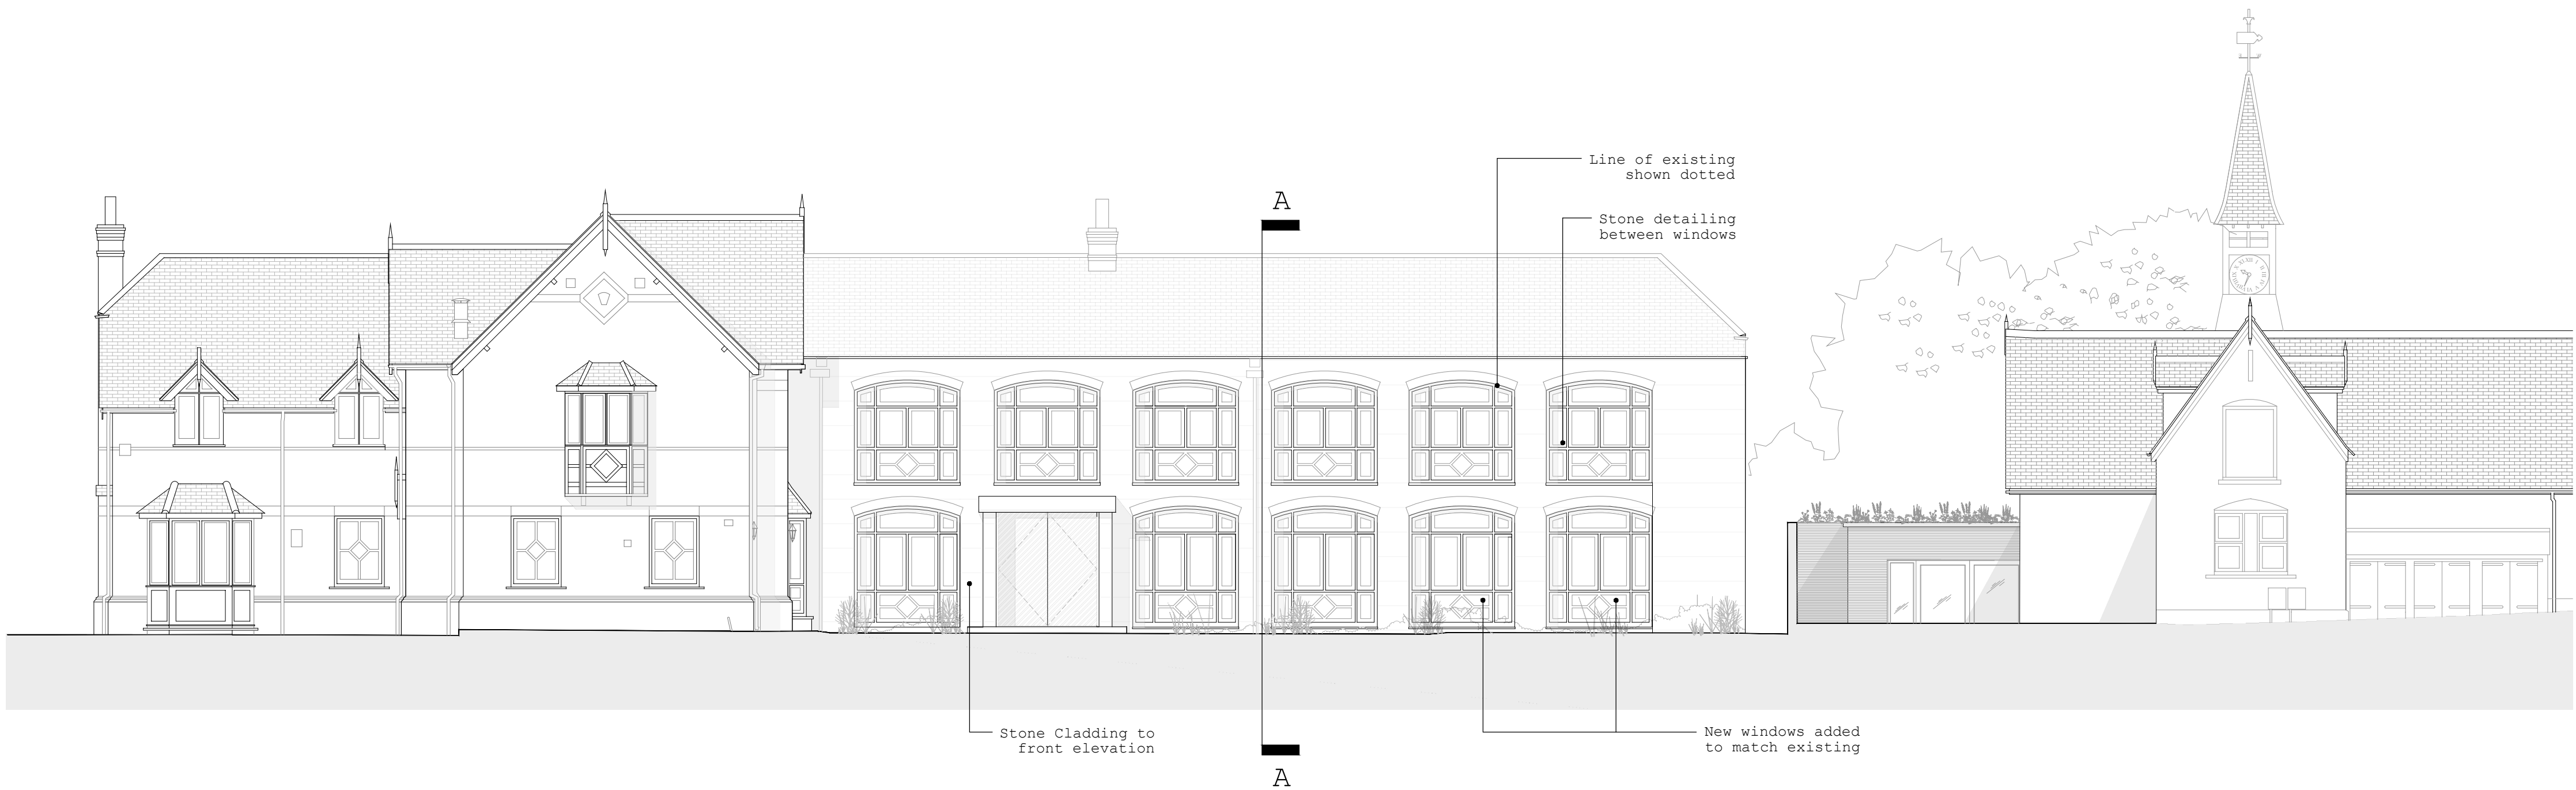

Hollaway

London | 12a Acton Street | London | WC1X 9BG
T +44 (0) 20 7095 5425 | E kent@hollawaystudio.co.uk | W www.hollawaystudio.co.uk

Kent | The Tramway Stables | Ramport Road | Rythe | Kent | CT21 5BG
T +44 (0)1303 260 515 | E kent@hollawaystudio.co.uk | W www.hollawaystudio.co.uk

Project | HOME FARM
CHISLEHURST

Client | MR & MRS A SELBY

Title | Proposed Greenacres Elevation

Status | PLANNING

Scale | A1 | 1:100 Date | Aug 22' Drawn | AS Chk'd | LD

Project Number	Drawing Number	Revision
20.104	200.307	P0
Bim Number		